
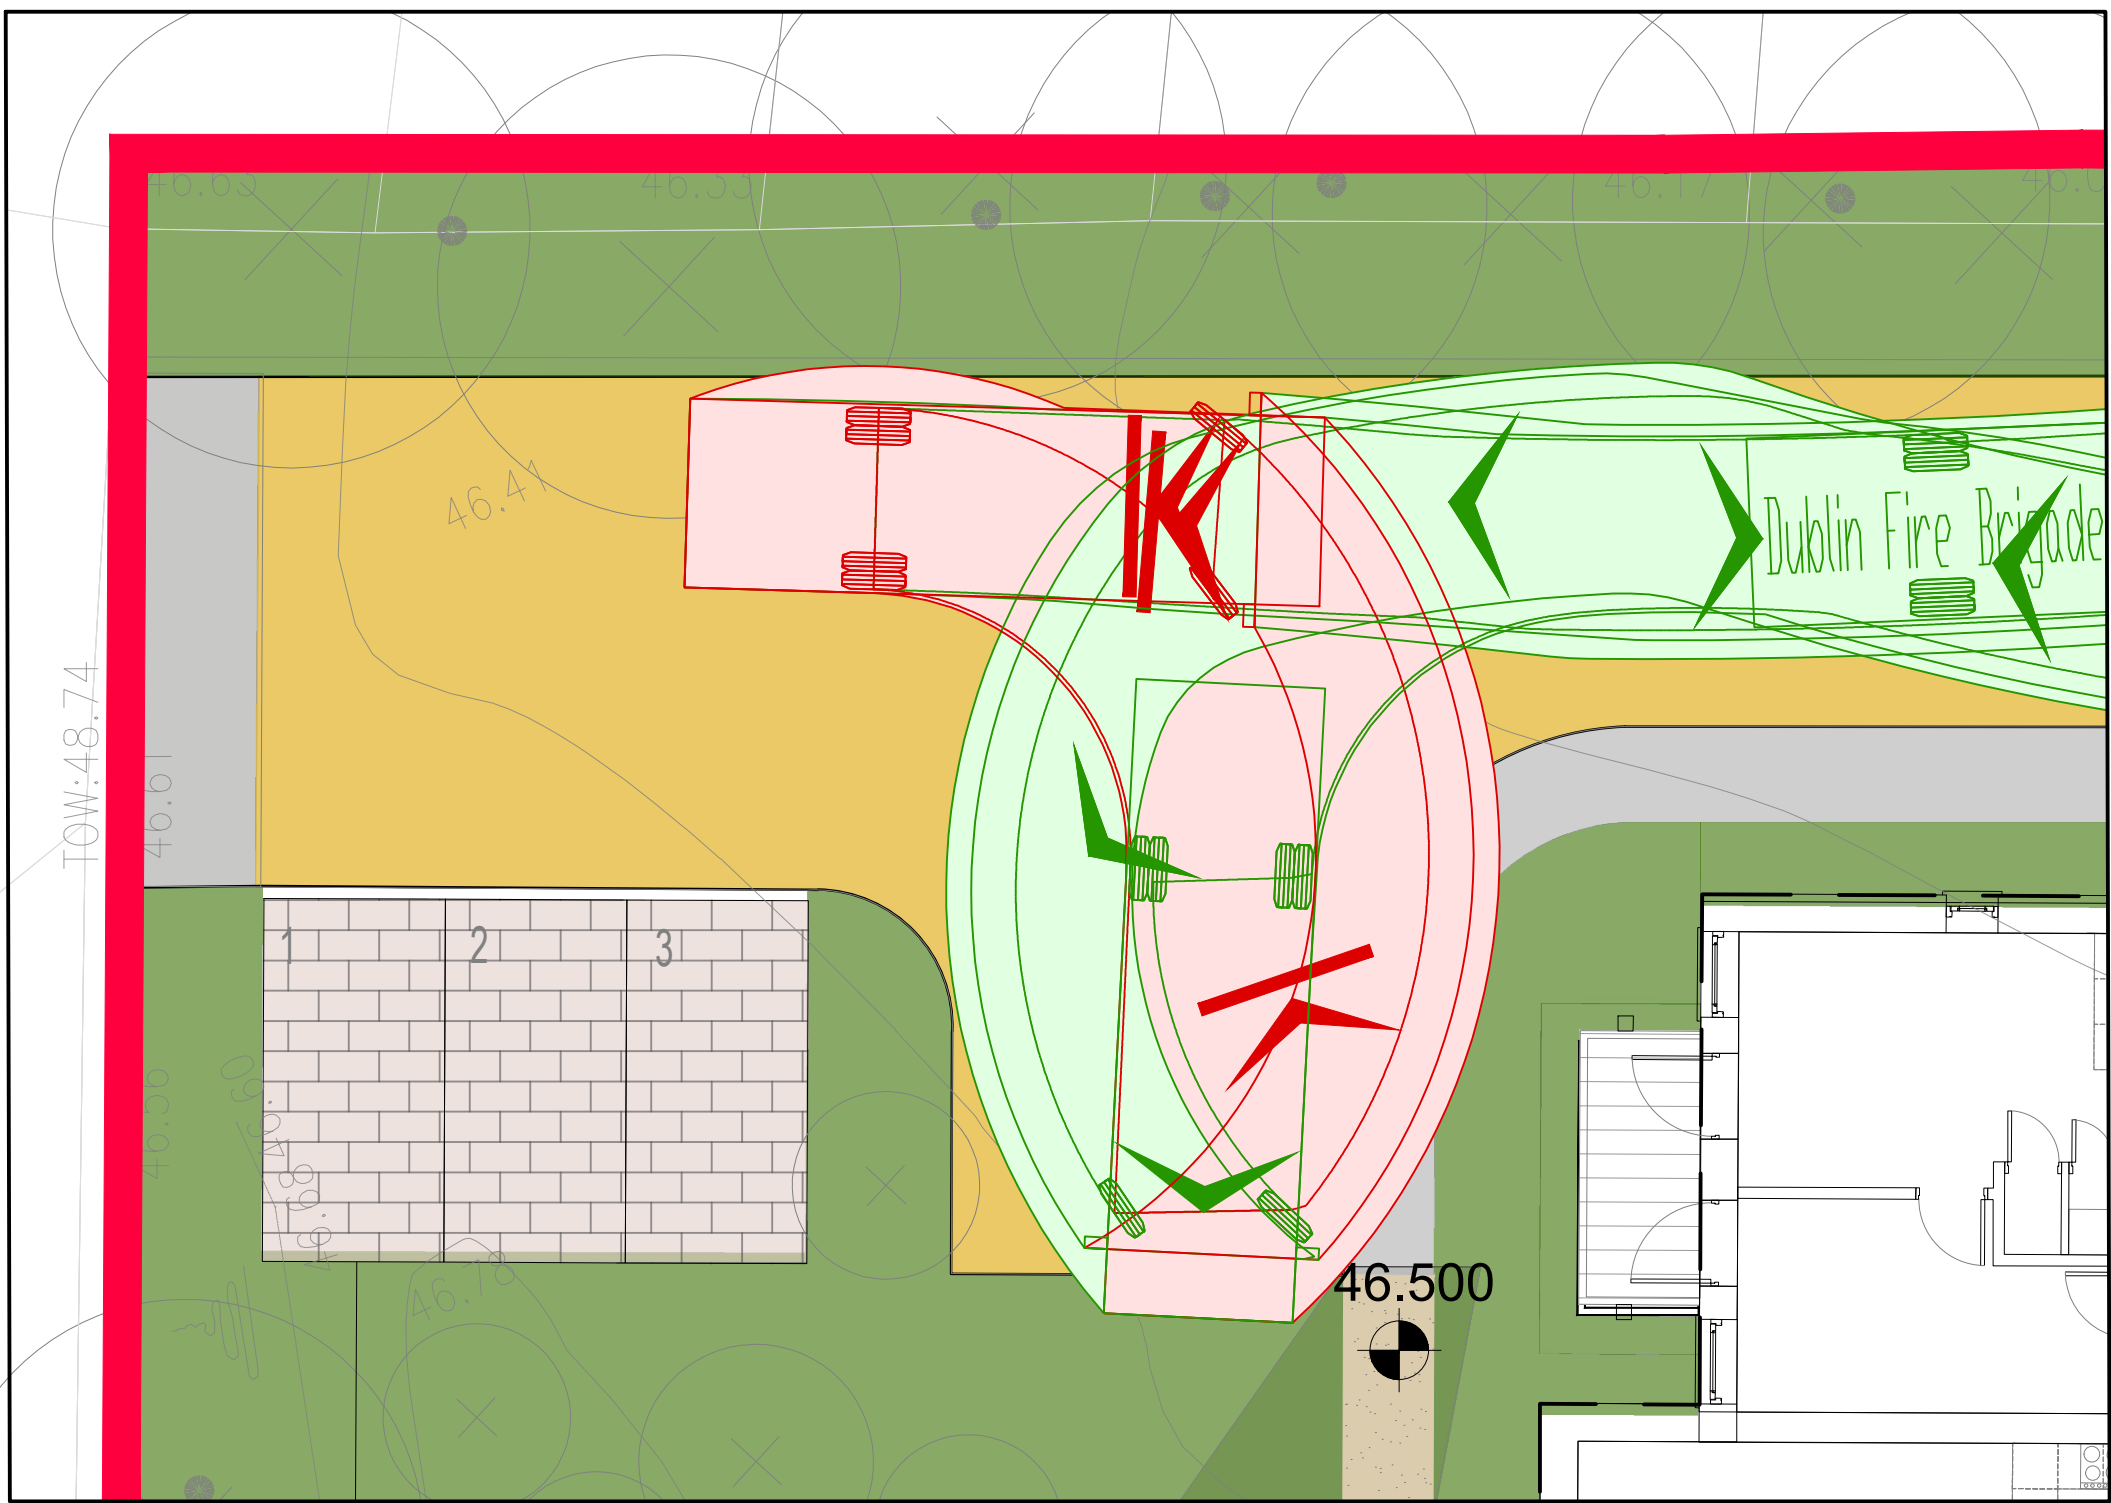


NOTES


- THIS DRAWING IS TO BE READ IN CONJUNCTION WITH ALL ENGINEERS & ARCHITECTS DRAWINGS. DIMENSIONS ONLY (NOT SCALING) TO BE USED. WHERE A CONFLICT OF INFORMATION EXISTS OR IF IN ANY DOUBT - ASK.
- CONSULTANTS TO BE INFORMED IMMEDIATELY OF ANY DISCREPANCIES BEFORE WORK PROCEEDS.

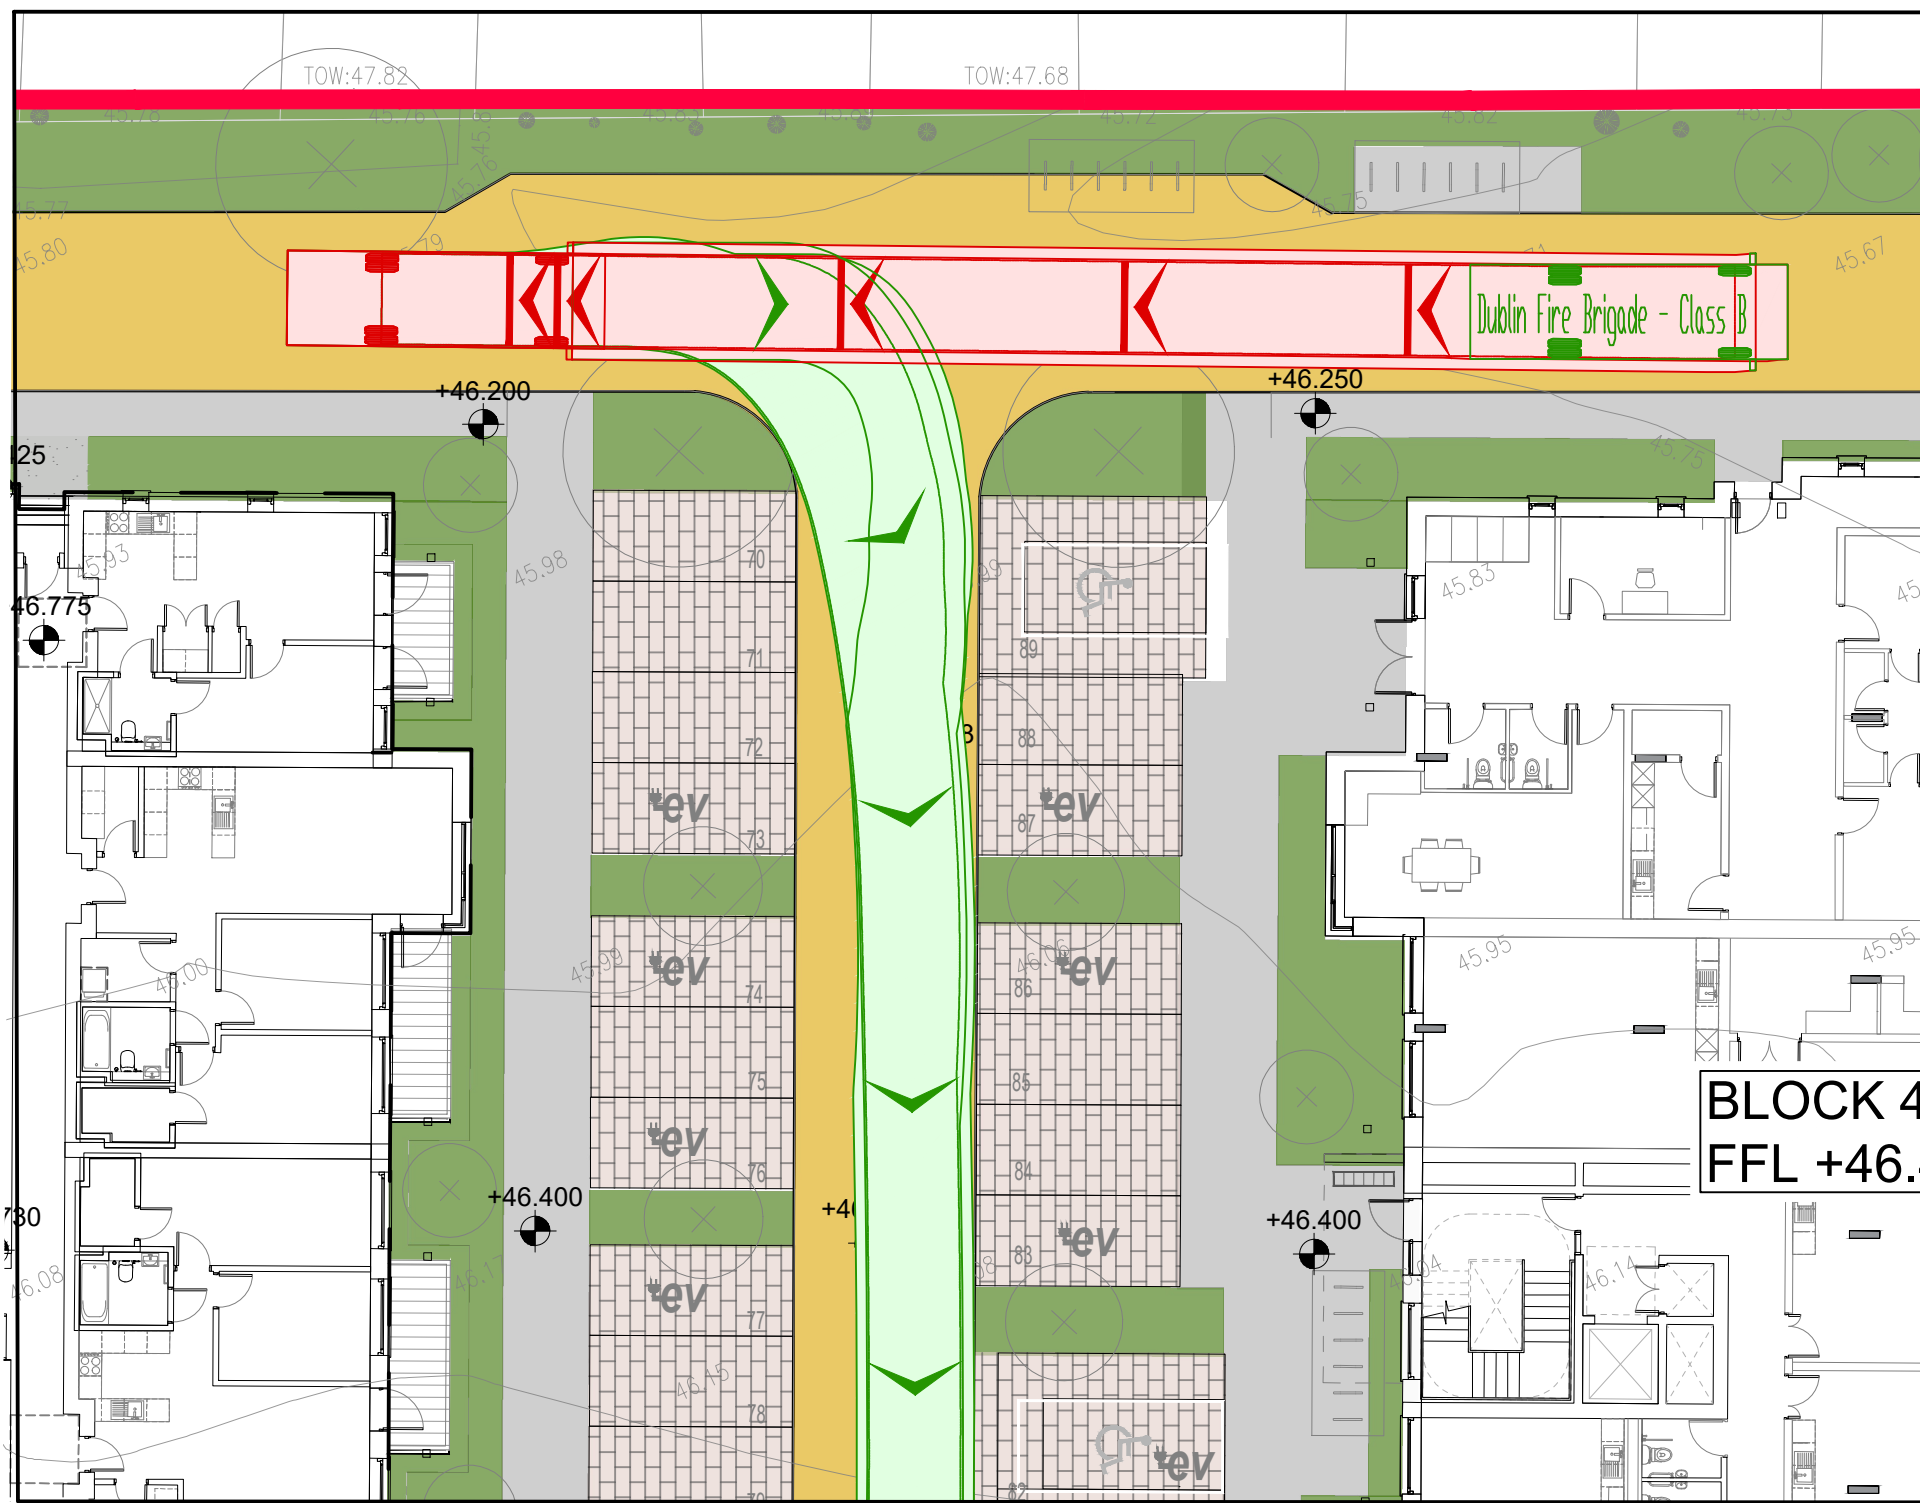


DUBLIN FIRE BRIGADE CLASS B APPLIANCE AUTOTURN ANALYSIS - ENTERING

SCALE @ A0: 1:250
SCALE @ A2: 1:500DETAIL
SCALE @ A0: 1:100
SCALE @ A2: 1:200

DUBLIN FIRE BRIGADE CLASS B APPLIANCE AUTOTURN ANALYSIS - LEAVING

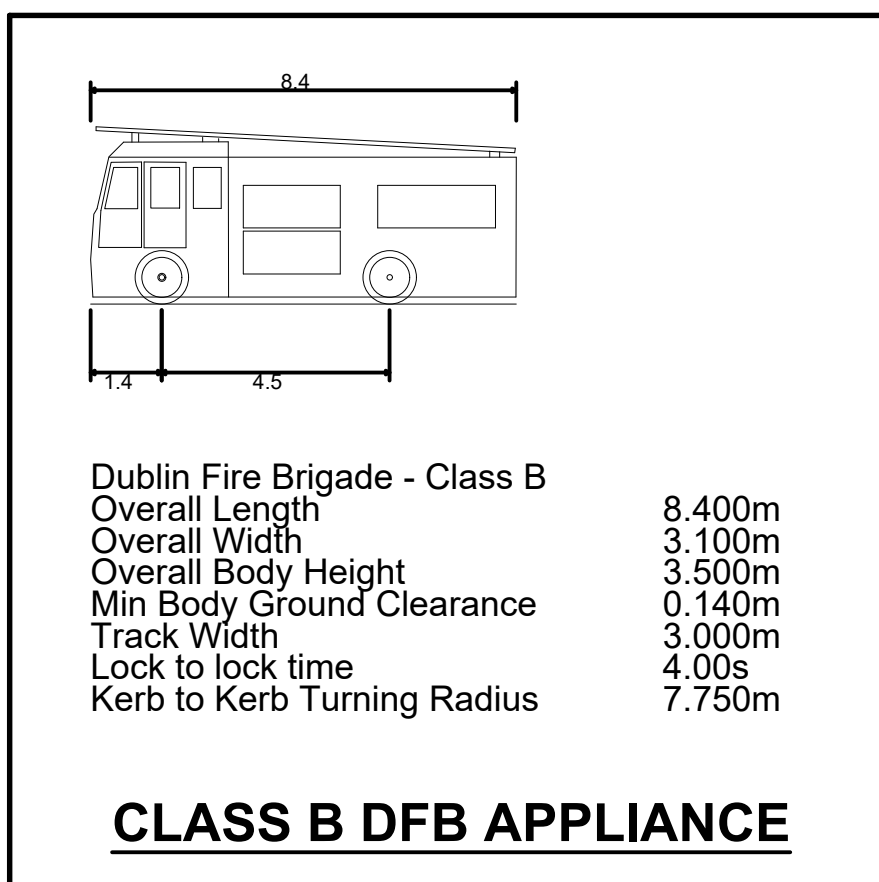SCALE @ A0: 1:250
SCALE @ A2: 1:500

CLASS B DFB APPLIANCE

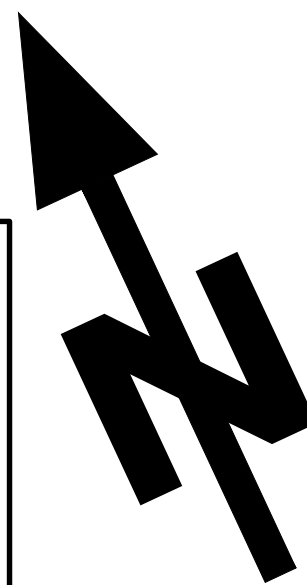

PL7	23.05.25	ISSUED FOR PLANNING	AM
PL6	11.03.25	ISSUED FOR PLANNING	AM
PL5	04.12.24	ISSUED FOR PLANNING	DB
PL4	25.02.22	ISSUED FOR PLANNING	MR
PL3	04.02.22	ISSUED FOR PLANNING	MR
PL2	13.10.21	ISSUED FOR PLANNING	MR
PL1	08.10.21	ISSUED FOR PLANNING	MR
P3	16.09.21	ISSUED FOR COMMENT	MR
P2	27.08.21	ISSUED FOR COMMENT	MR
P1	30.05.21	HW PCE ISSUED	SM

ISSUE	DATE	DESCRIPTION	BY
-------	------	-------------	----

Project Engineer: MH	Project Director: CK
----------------------	----------------------

BM STAGE

PLANNING

Dublin Office:
Sandwell House, 52-54 Lower Sandwell Street, Dublin 2, Ireland.
Tel: (01) 677 3200 Fax: (01) 677 3194London Office:
12 Mill Street, London SE1 2AY, United Kingdom
Tel: (0044) 20 3755 5338BAFFRETT MARONEY
Consulting Engineers, Civil, Structural, Project Management. E-mail: bmce@bmce.ie Web: www.bmce.ie

The Institution of Structural Engineers
ACEI
International Association of Consulting Engineers

CLIENT
1 TERENCE LAND LTD.PROJECT TITLE
CARLISLE SITE KIMMAGE,
RESIDENTIAL DEVELOPMENTBM PROJECT No:
21.221

REFERENCE	SUITABILITY	REVISION
-----------	-------------	----------

DRAWING TITLE
DUBLIN FIRE BRIGADE APPLIANCE AUTOTURN
ANALYSIS

DRAWING REFERENCE	STATUS	REVISION
-------------------	--------	----------

CST-BMD-00-ZZ-DR-C-1081
PL
7