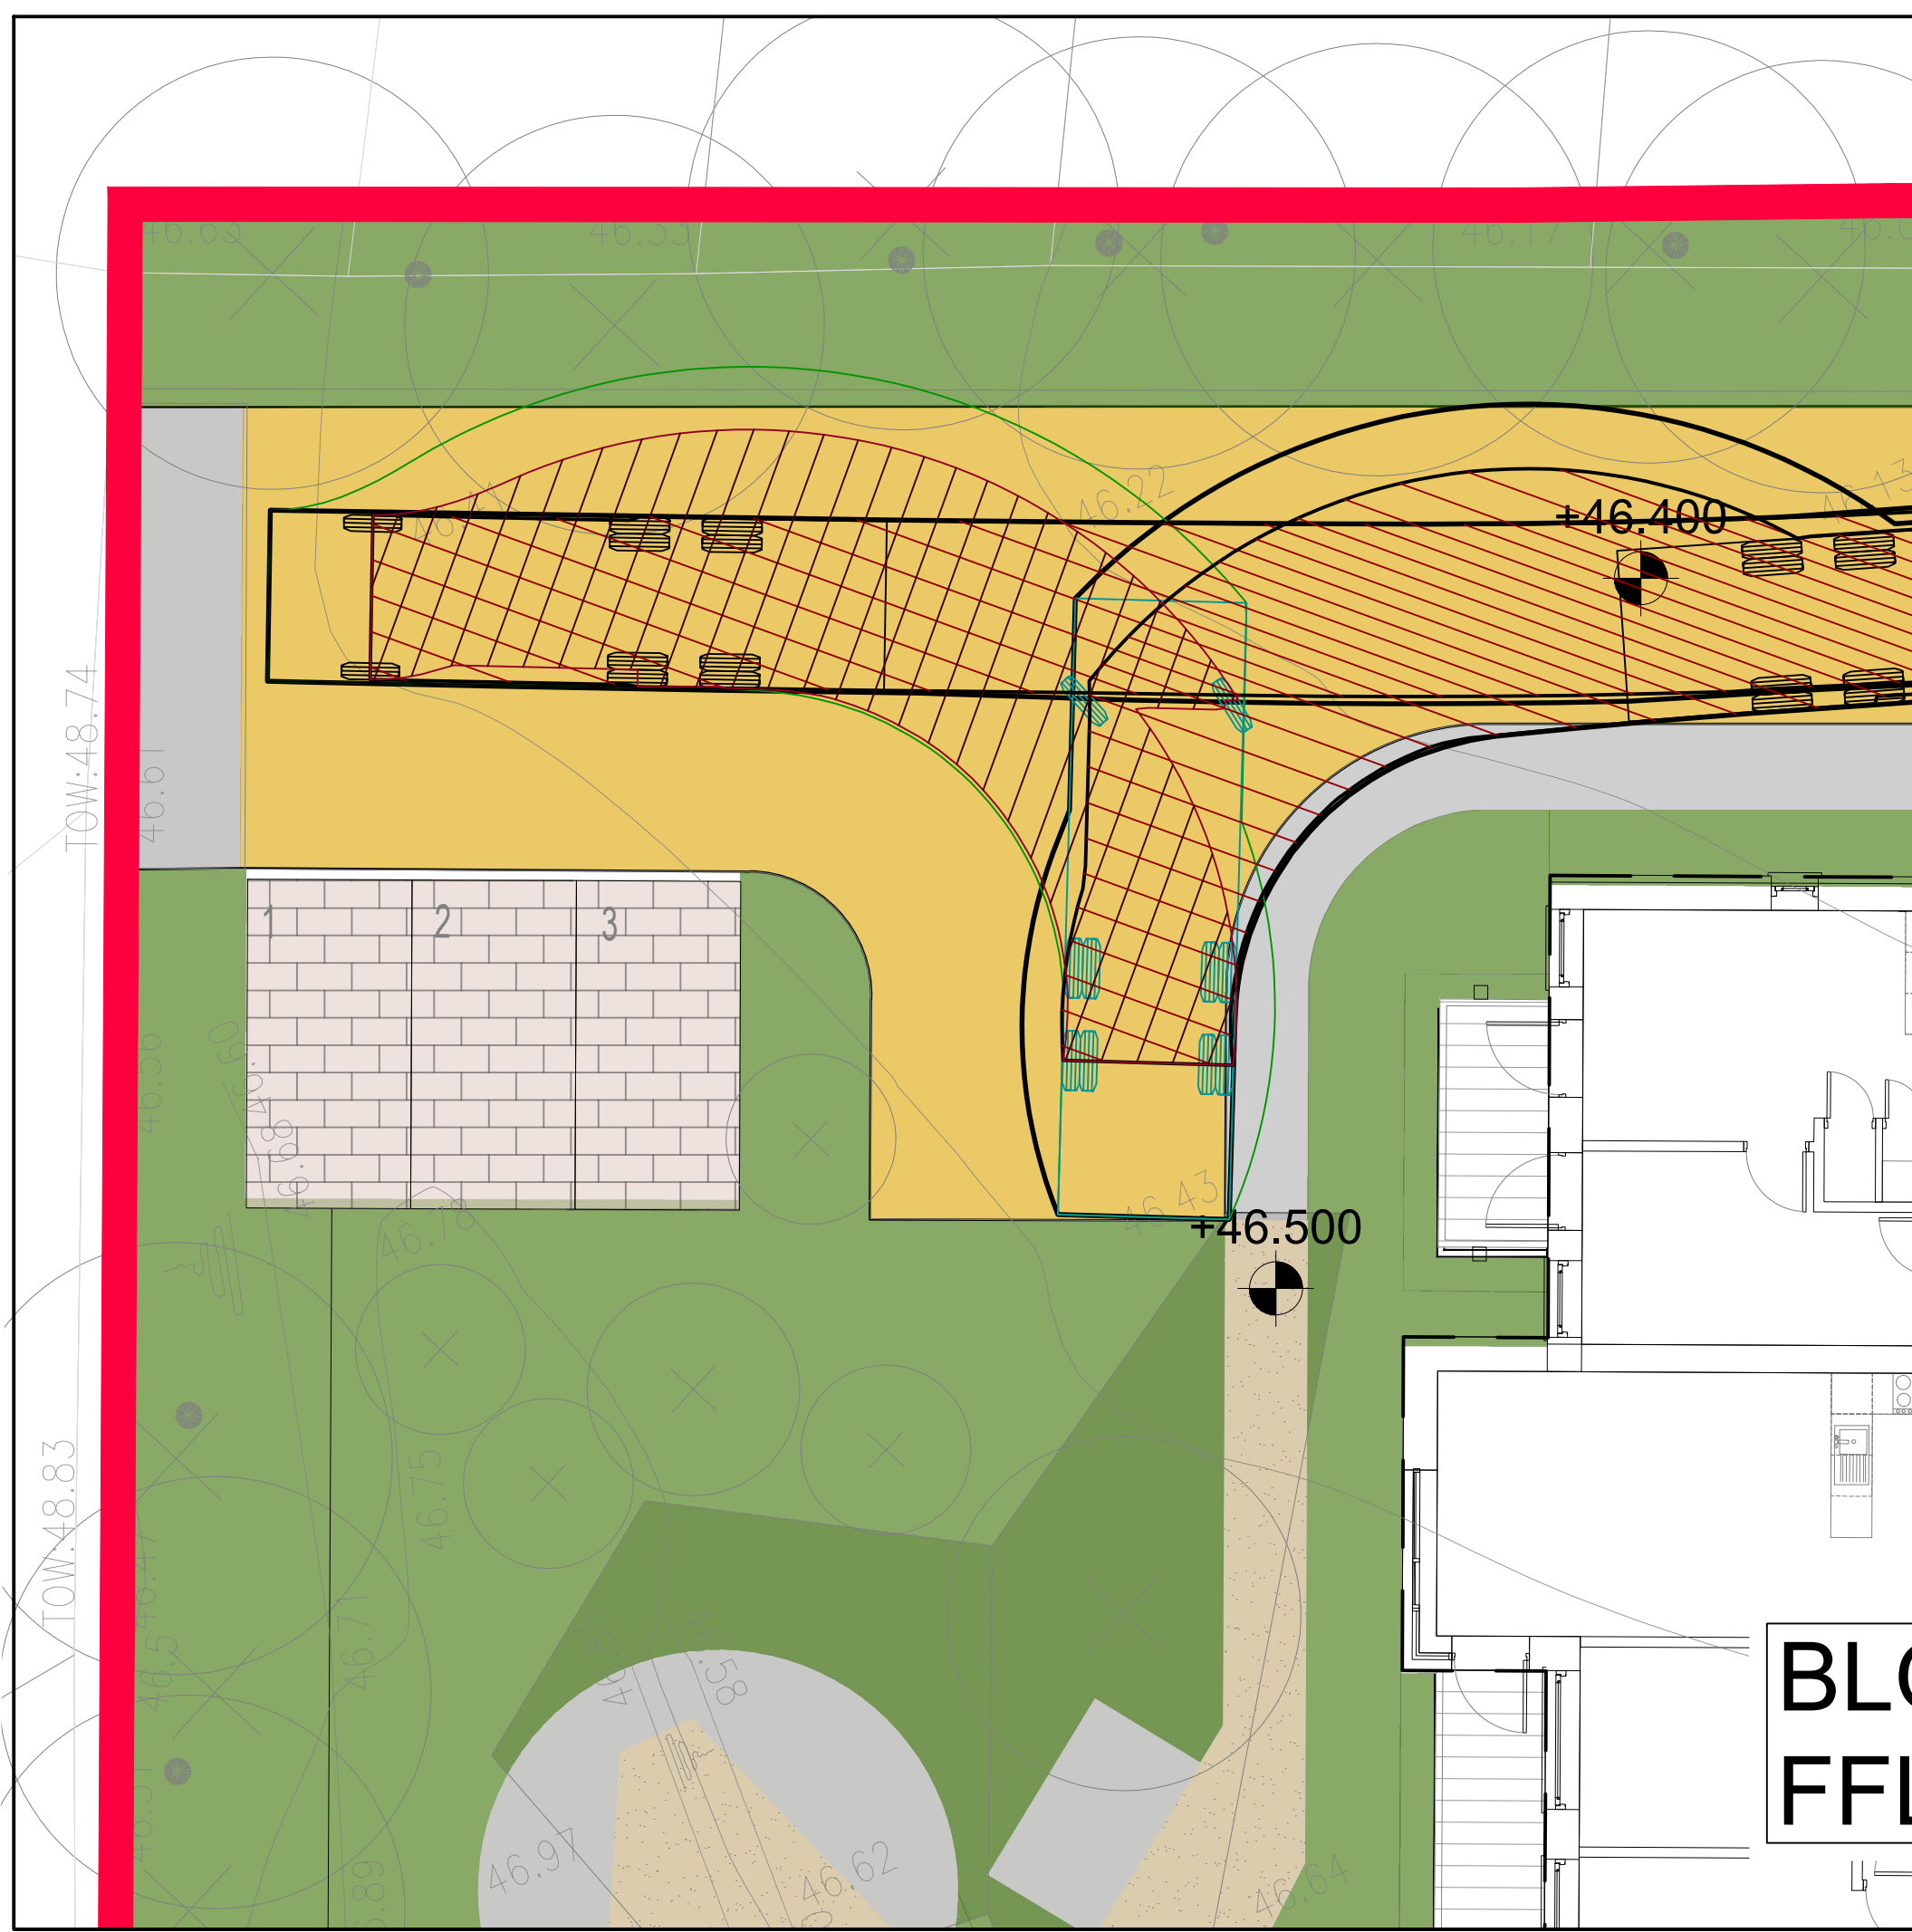
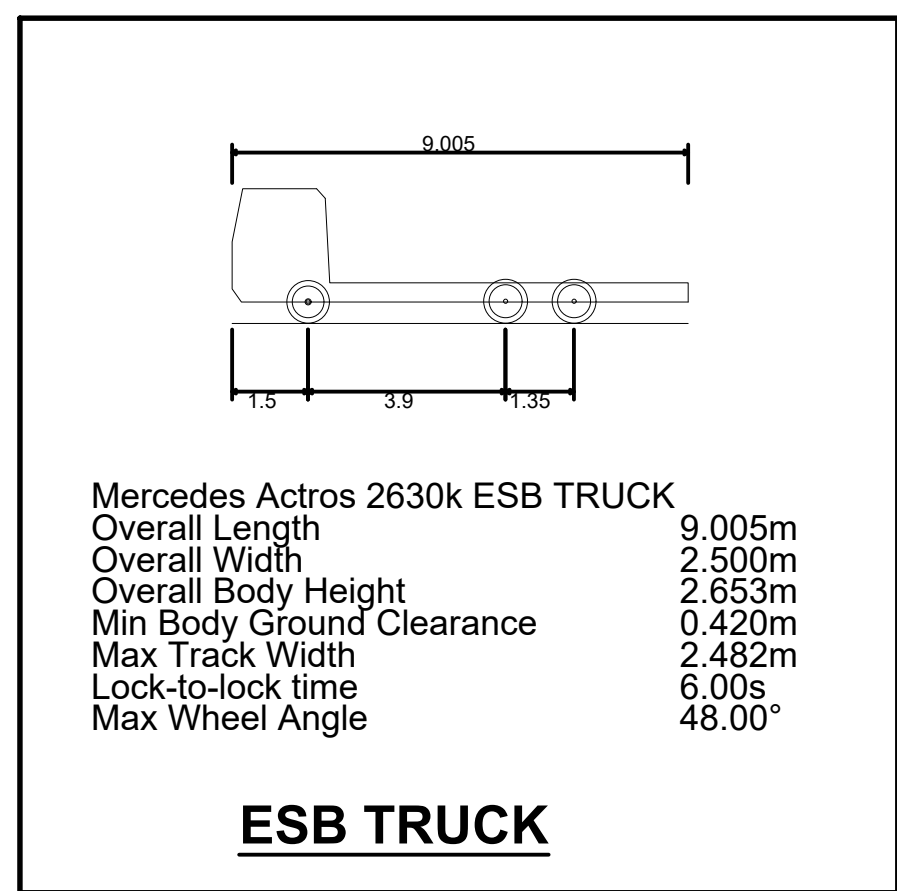


NOTES

1. THIS DRAWING IS TO BE READ IN CONJUNCTION WITH ALL ENGINEERS & ARCHITECTS DRAWINGS. DIMENSIONS ONLY (NOT SCALING) TO BE USED. WHERE A CONFLICT OF INFORMATION EXISTS OR IF IN ANY DOUBT - ASK.
2. CONSULTANTS TO BE INFORMED IMMEDIATELY OF ANY DISCREPANCIES BEFORE WORK PROCEEDS.

ESB TRUCK AUTOTURN ANALYSIS

SCALE @ A0: 1:250
SCALE @ A2: 1:500A DETAIL
SCALE @ A0: 1:100
SCALE @ A2: 1:200

PL7	23.05.25	ISSUED FOR PLANNING	AM
PL6	11.03.25	ISSUED FOR PLANNING	AM
PL5	04.12.24	ISSUED FOR PLANNING	DB
PL4	25.02.22	ISSUED FOR PLANNING	MR
PL3	04.02.22	ISSUED FOR PLANNING	MR
PL2	13.10.21	ISSUED FOR PLANNING	MR
PL1	08.10.21	ISSUED FOR PLANNING	MR
P3	16.09.21	ISSUED FOR COMMENT	MR
P2	27.08.21	ISSUED FOR COMMENT	MR
P1	30.05.21	HW PCE ISSUED	SM

ISSUE DATE DESCRIPTION BY

Project Engineer: MH Project Director: CK

BM STAGE

PLANNING

BMD

BMD

