

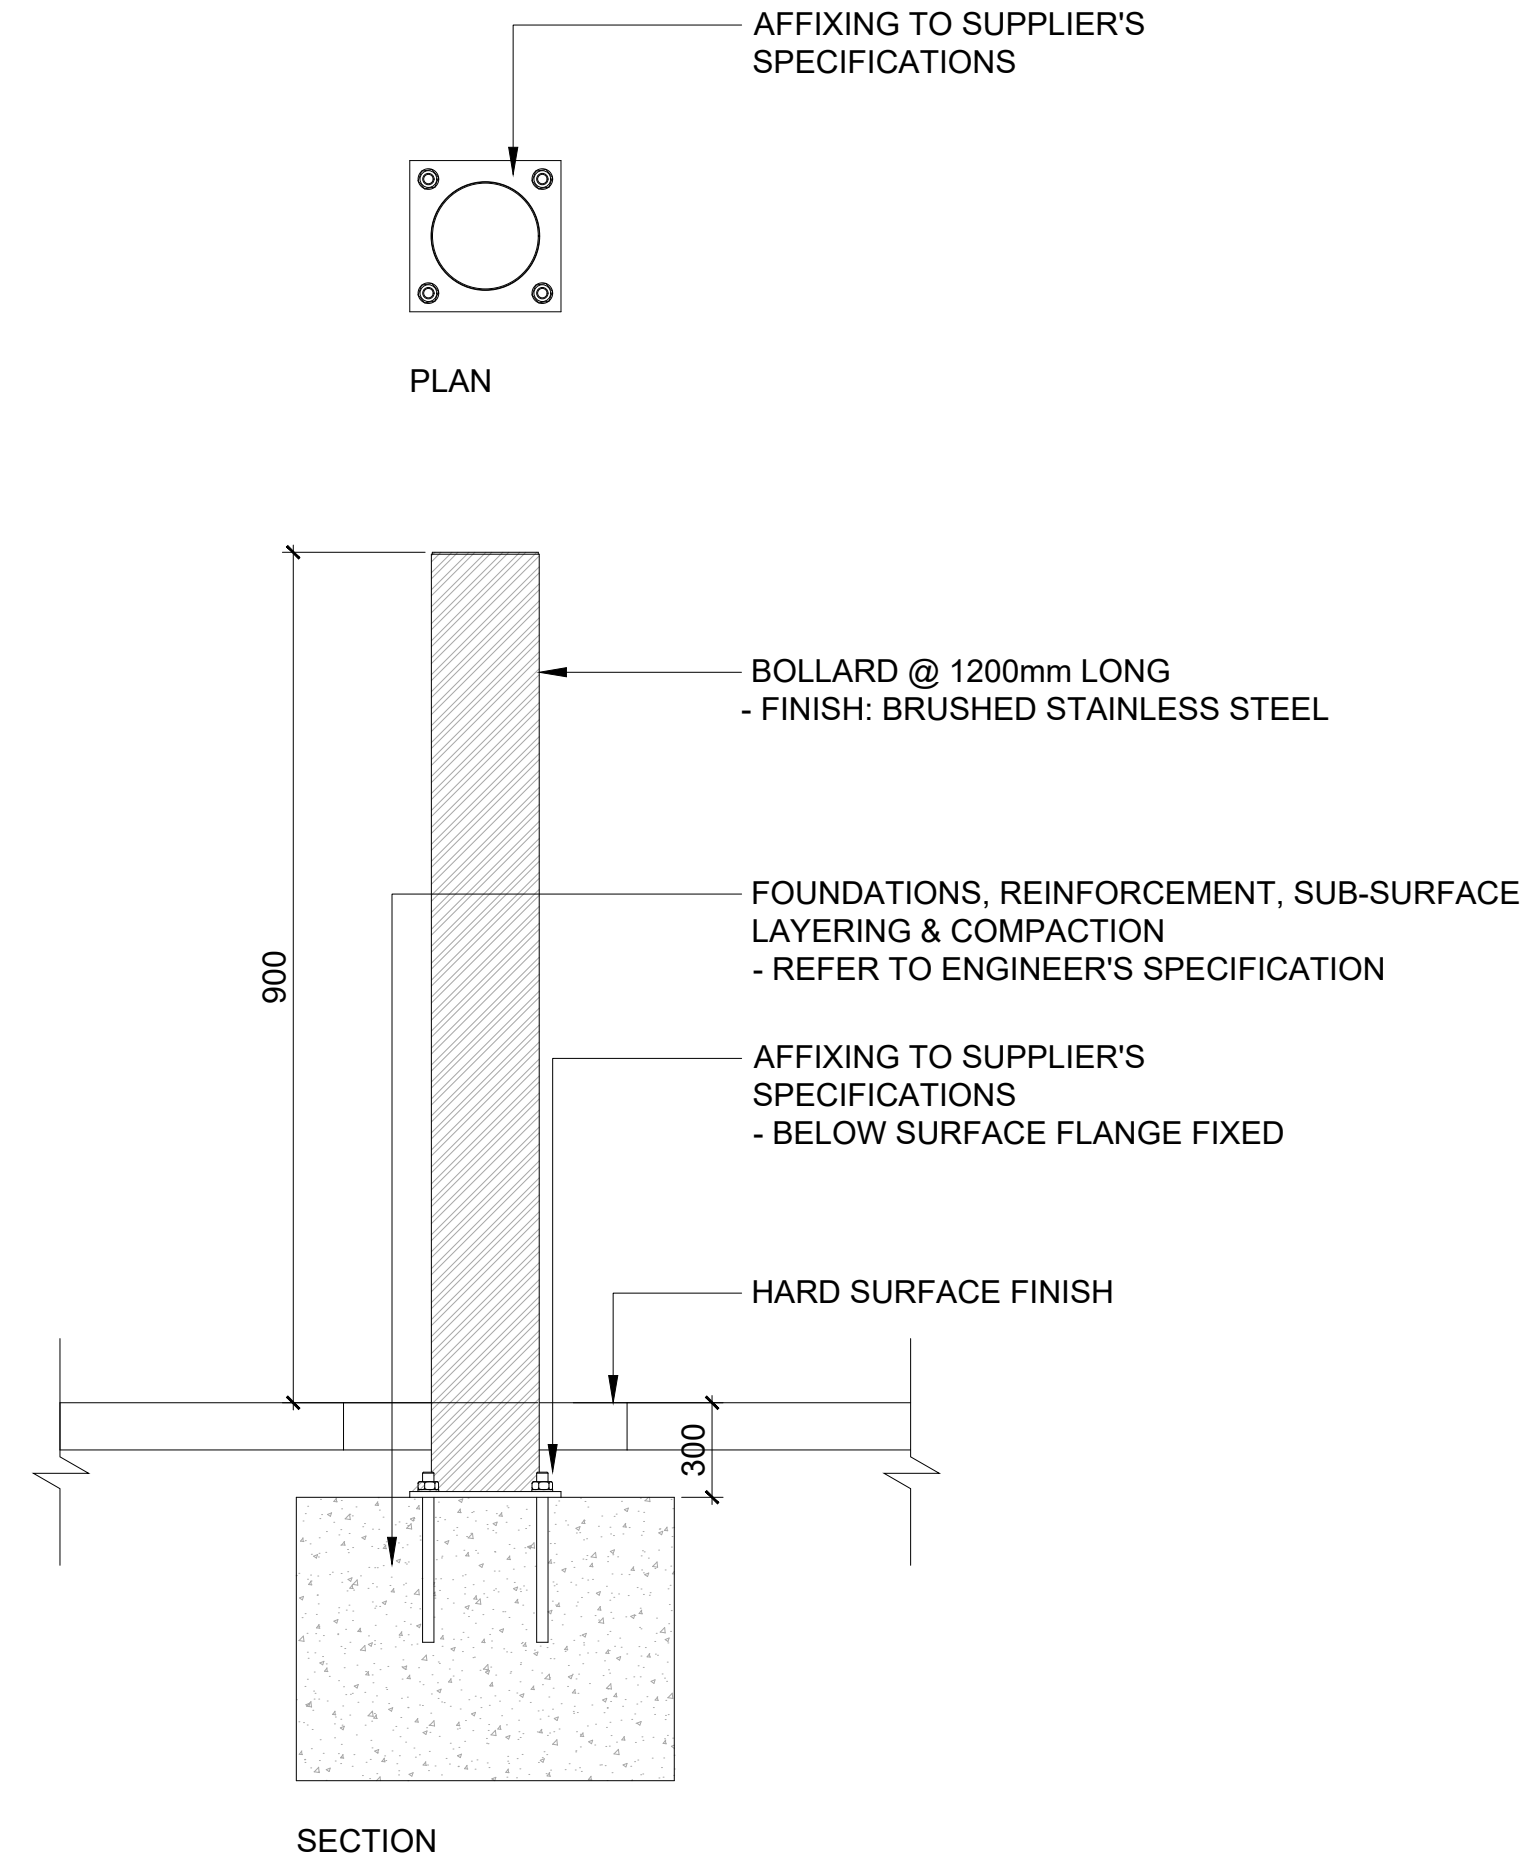



01 TYPICAL DETAIL : TYPICAL SHEFFIELD BIKE STAND  
SCALE: 1:10 @A1

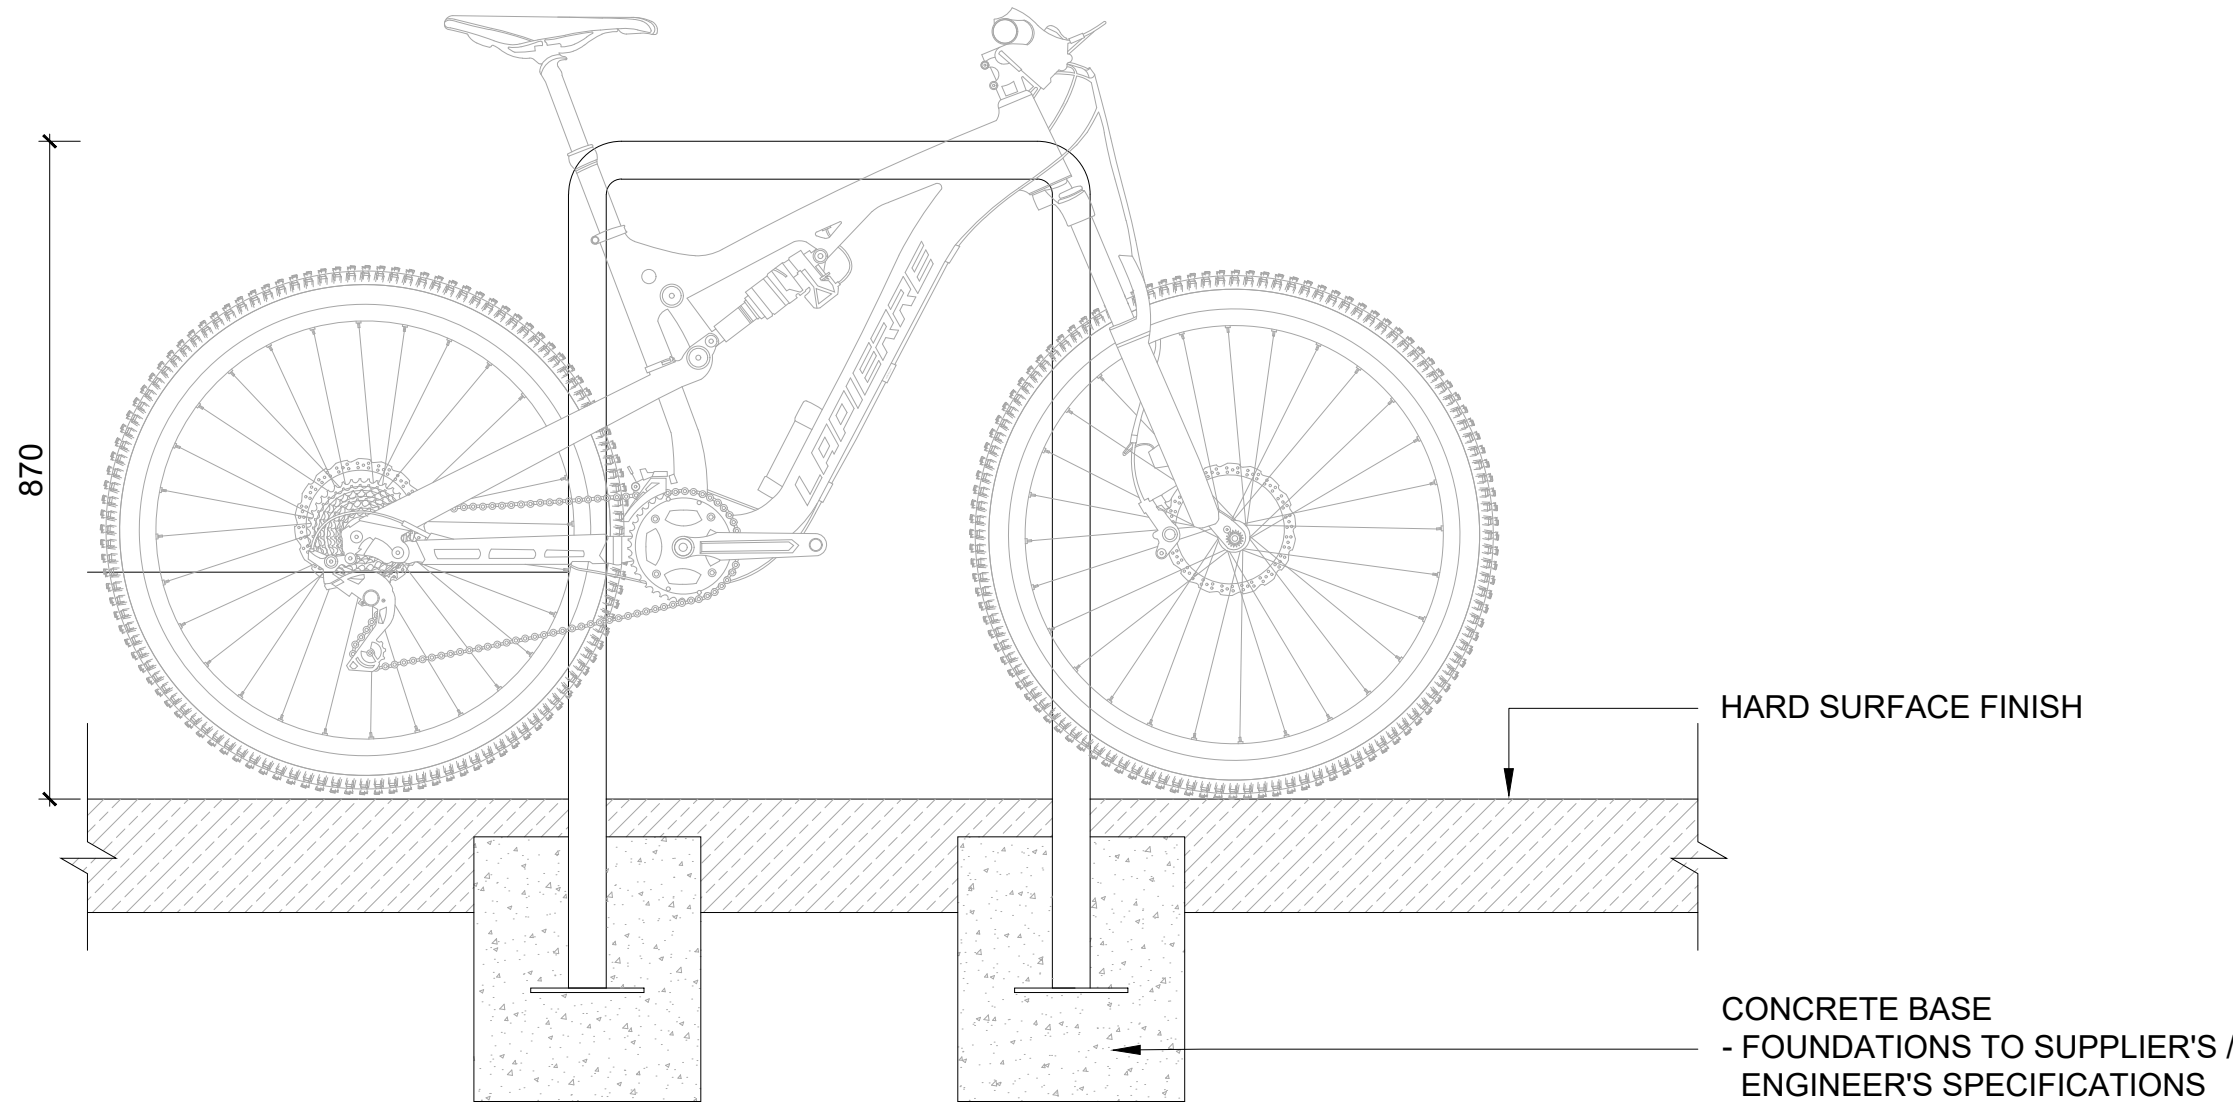


02 TYPICAL DETAIL : FIXED BOLLARD DETAIL  
SCALE: 1:10 @A1

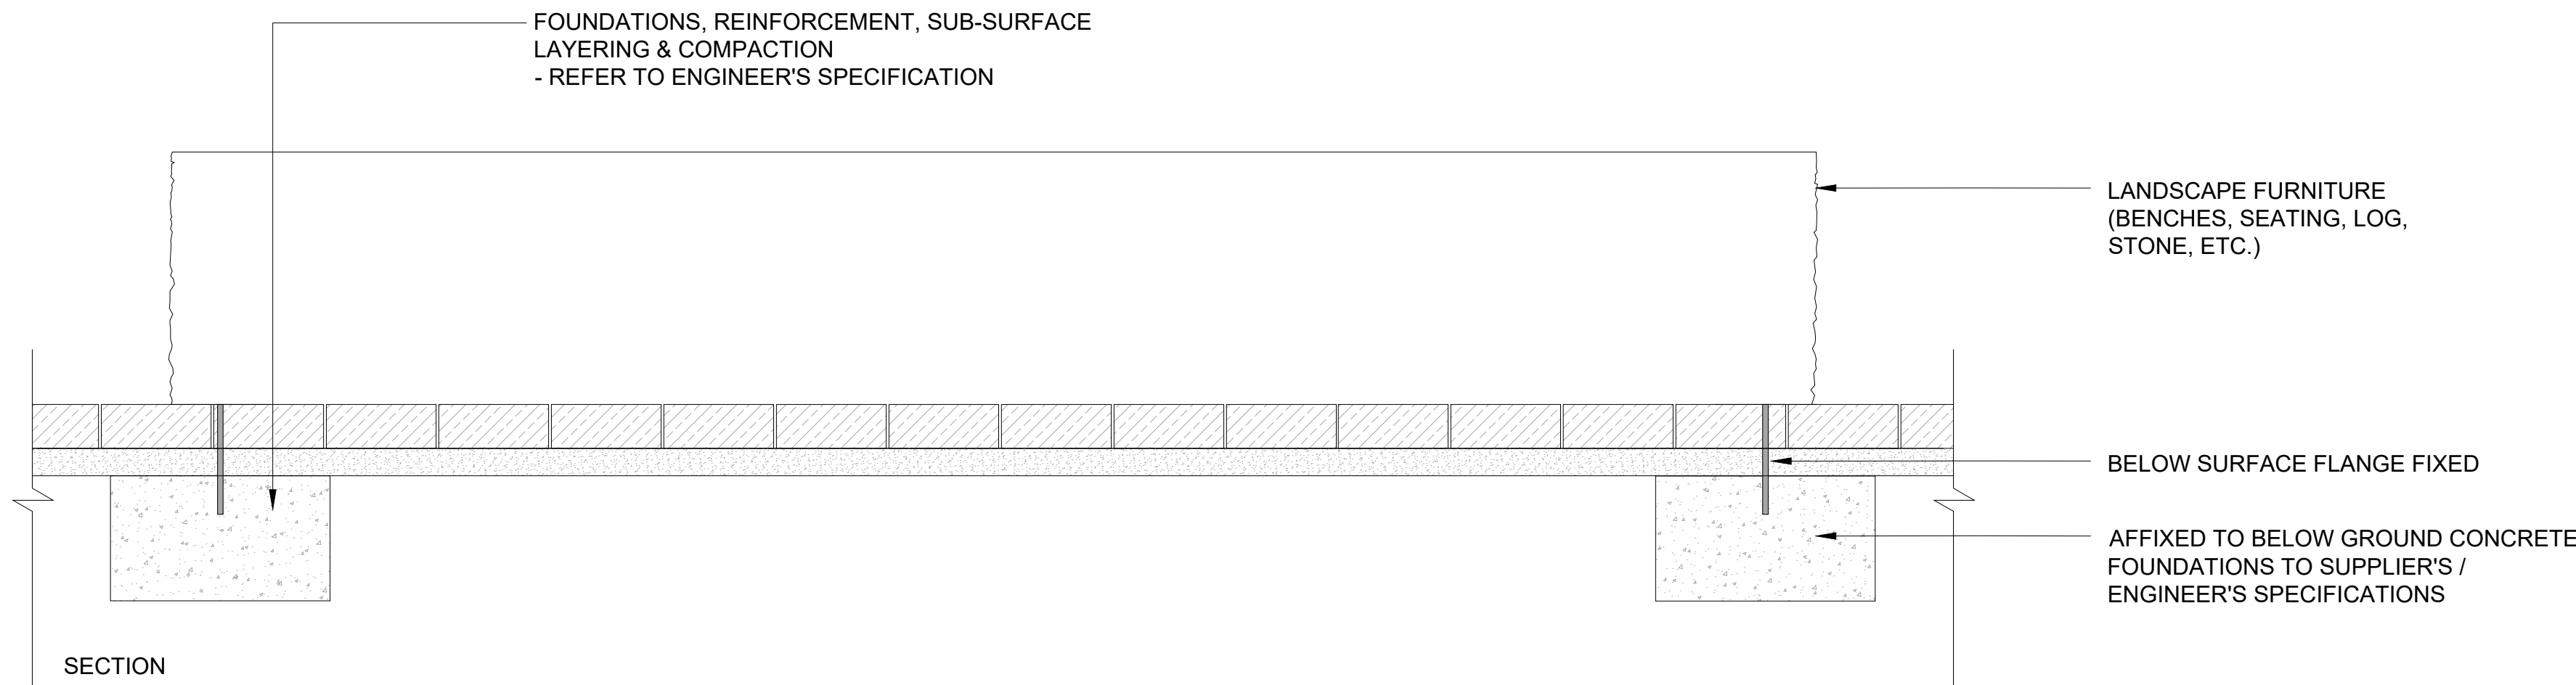

03 TYPICAL DETAIL: LANDSCAPE FURNITURE (BENCH + SEAT + LOG + STONE)  
SCALE: 1:10 @A1

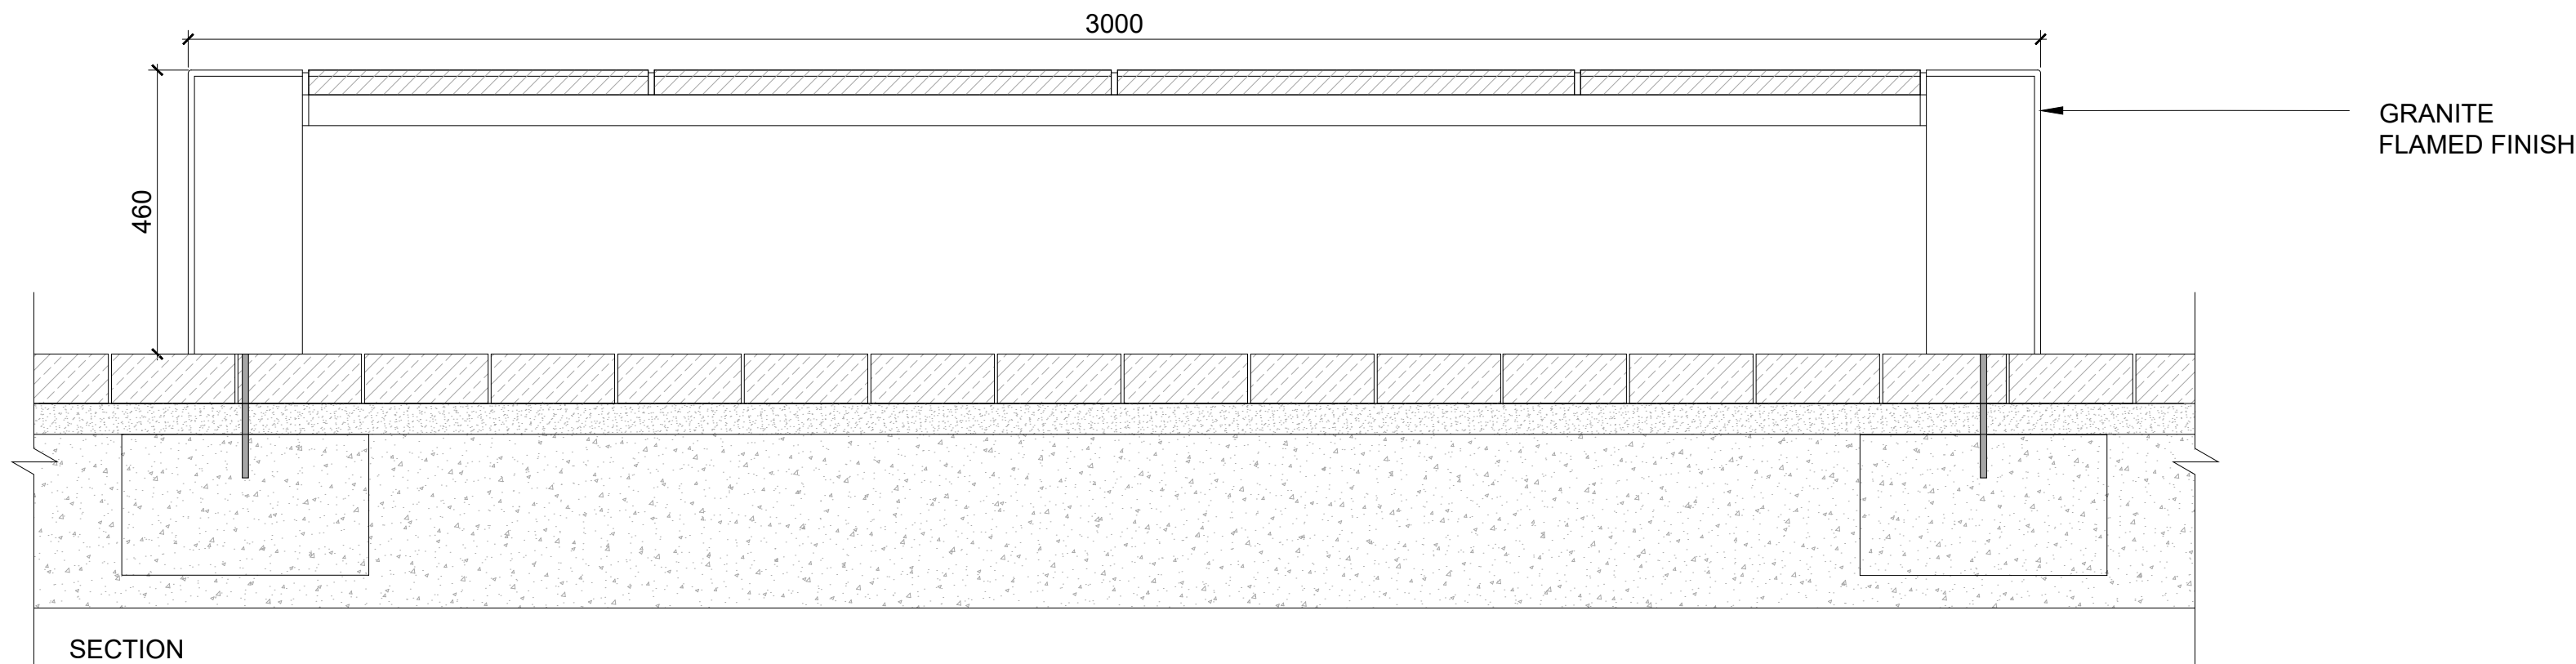

04 TYPICAL DETAIL: LANDSCAPE FURNITURE (GRANITE FLAMED FINISH)  
SCALE: 1:10 @A1

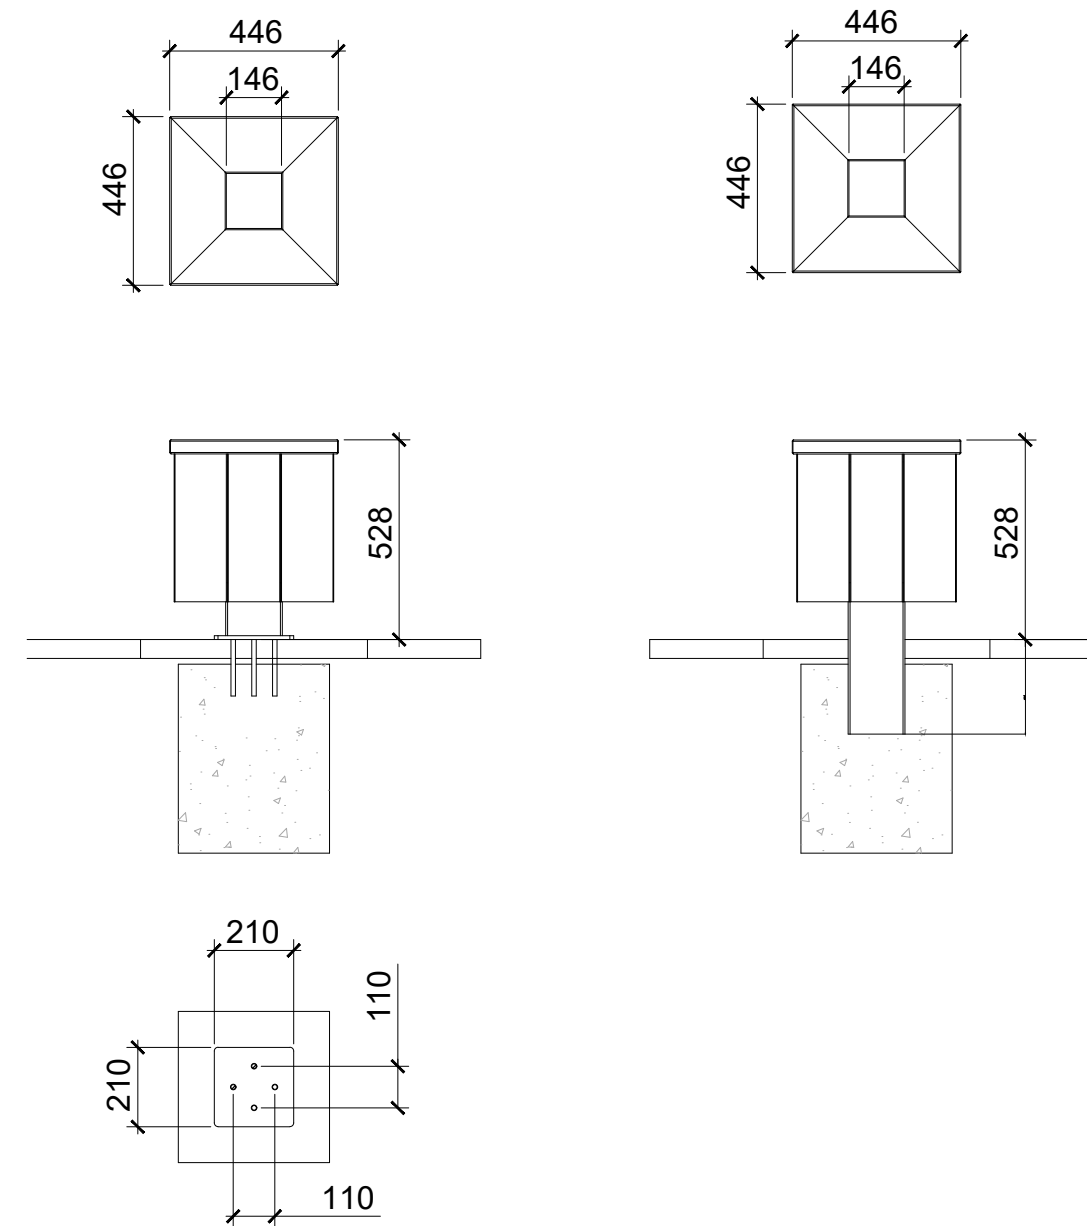

05 TYPICAL DETAIL : LITTER BIN  
SCALE: 1:20 @A1

NOTE  
ALL DIMENSIONS TO BE CHECKED ON SITE  
NO DIMENSIONS TO BE SCALED FROM THIS DRAWING  
THIS DRAWING IS TO BE READ IN CONJUNCTION WITH  
RELEVANT CONSULTANTS DRAWINGS  
NO PART OF THIS DOCUMENT MAY BE RE-PRODUCED OR  
TRANSMITTED IN ANY FORM OR STORED IN ANY RETRIEVAL  
SYSTEM OF ANY NATURE WITHOUT THE WRITTEN PERMISSION  
OF THE LANDSCAPE ARCHITECT AS COPYRIGHT HOLDER EXCEPT  
AS AGREED FOR USE ON THE PROJECT FOR WHICH THE  
DOCUMENT WAS ORIGINALLY ISSUED

APPLICANT:  
1 TERENCE LAND LIMITED

ARCHITECTS:  
**bkdarchitects**  
BURKE KENNEDY DOYLE

REFERENCE: THIS DRAWING IS NOT FOR CONSTRUCTION

02 Stage 3 Submission	Mar. 2025
01 Stage 2 Submission	Dec. 2024

REVISIONS:			
Job No.	63A6A	Drawn By	AC
Dwg No.	L1-904_1	Checked By	JM
Scale	INDICATED@A1	Date	MAR. 2025

JOB DESCRIPTION	
Site	Proposed Residential Development at Carlisle
Project	Carlisle Stage 3
Title	HARD LANDSCAPE DETAILS - ELEMENTS & FURNITURE - SHEET 1 OF 2