




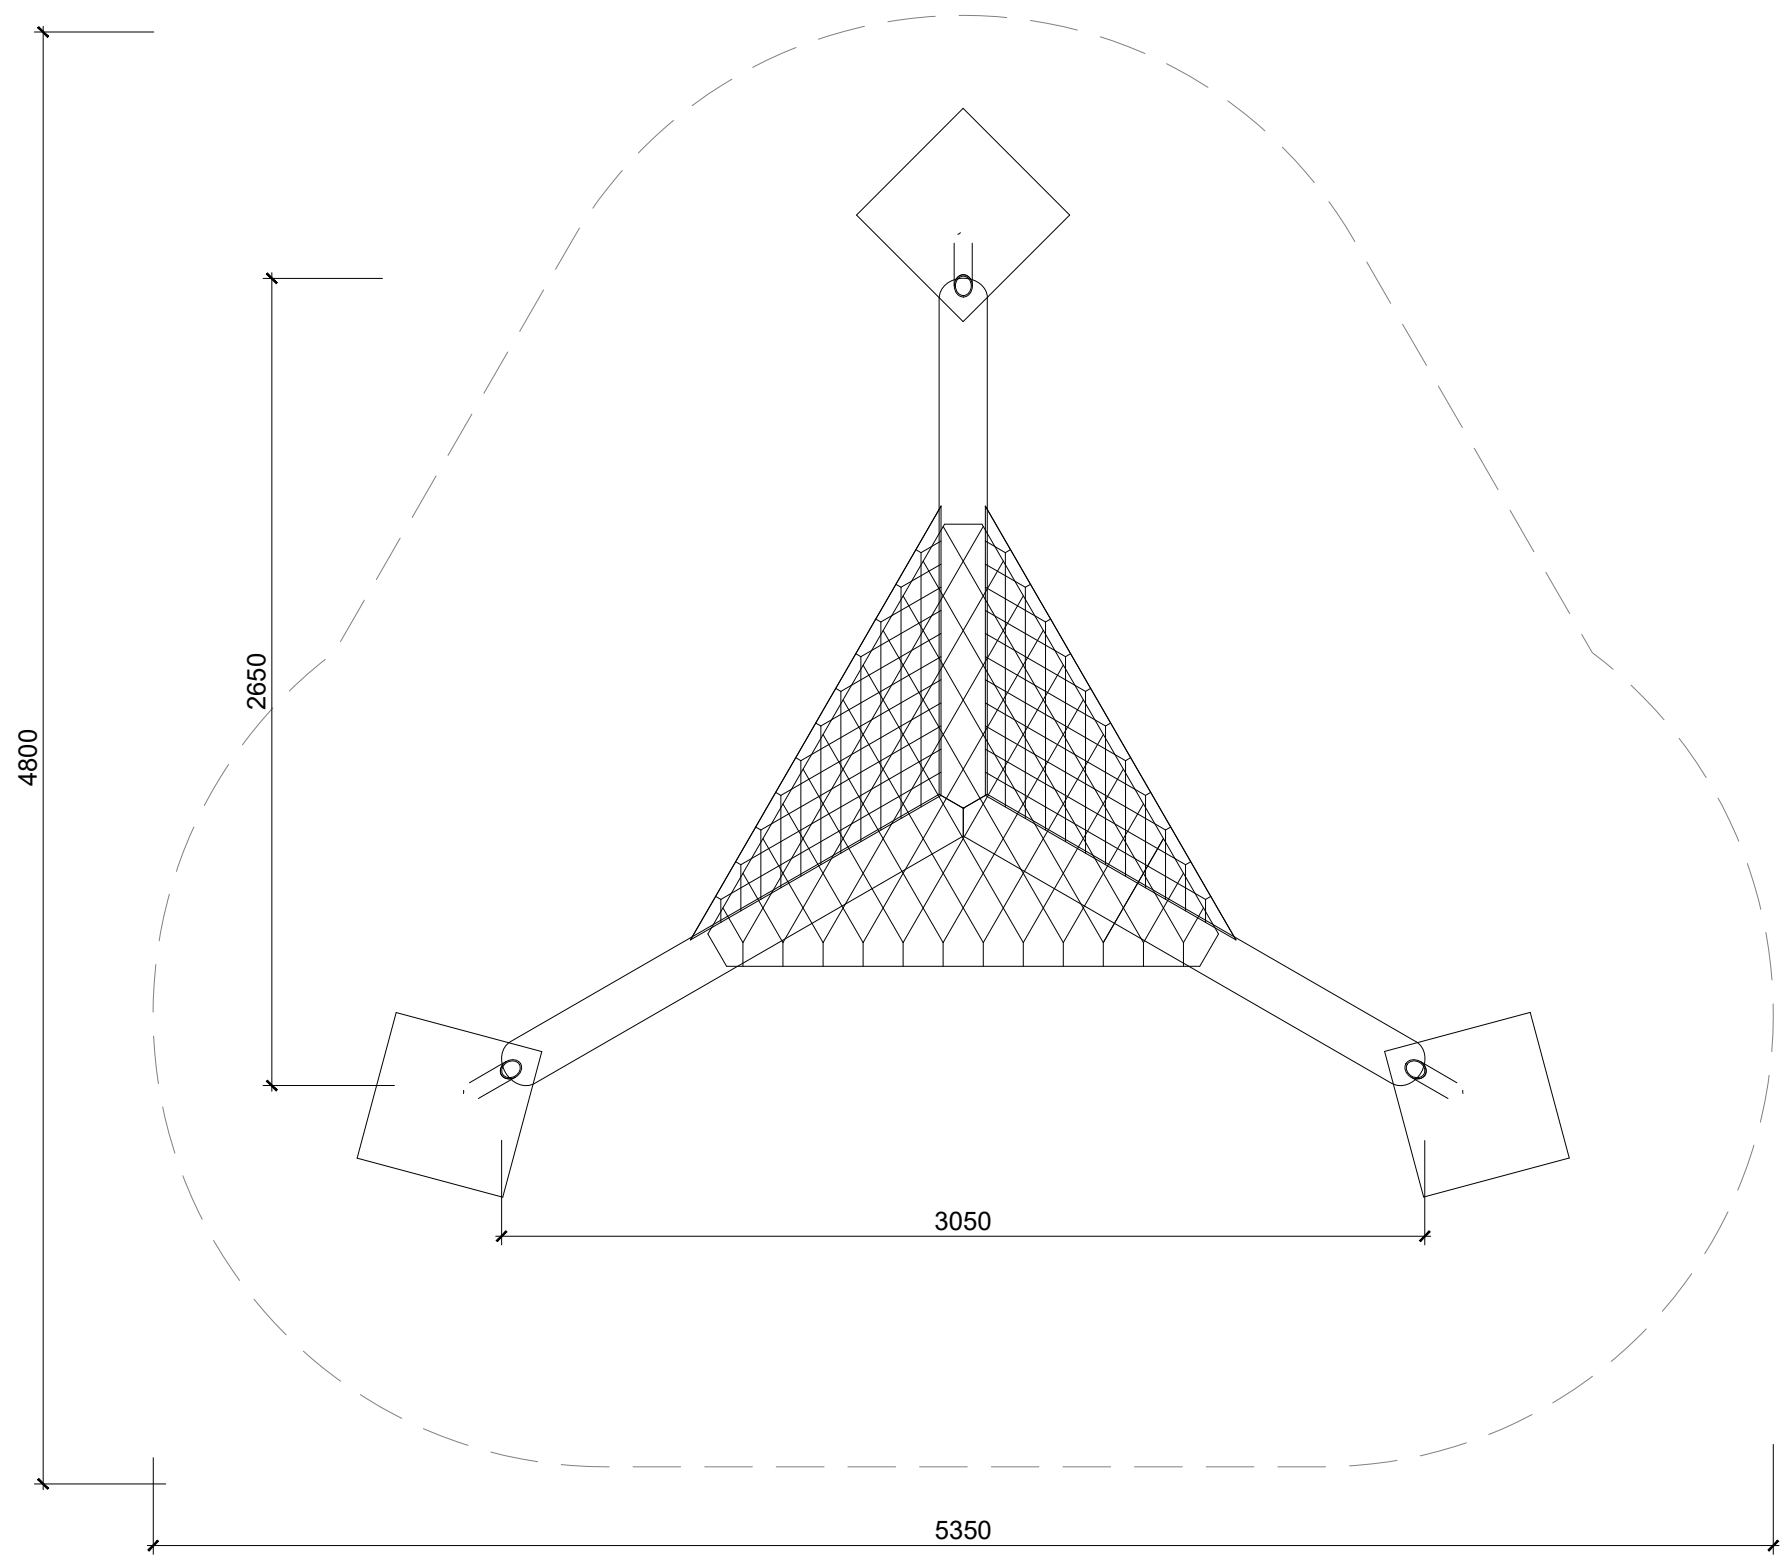


01 TYPICAL DETAIL: P1 ROPE PYRAMID OR SIMILAR APPROVED
SCALE: 1:25 @A1

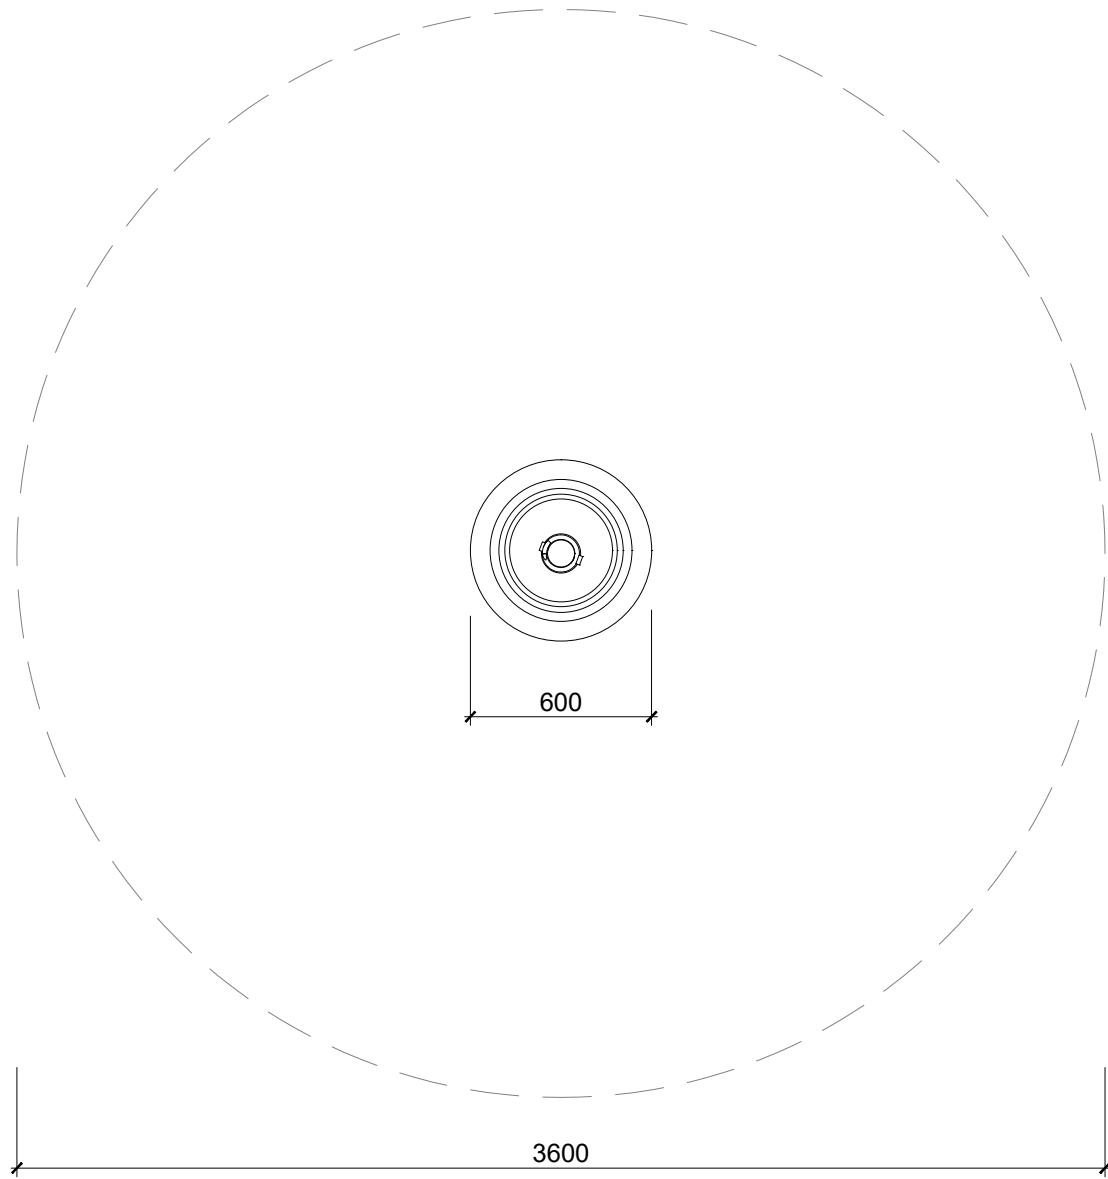

02 TYPICAL DETAIL: P2 TURING TYRE OR SIMILAR APPROVED
SCALE: 1:25 @A1

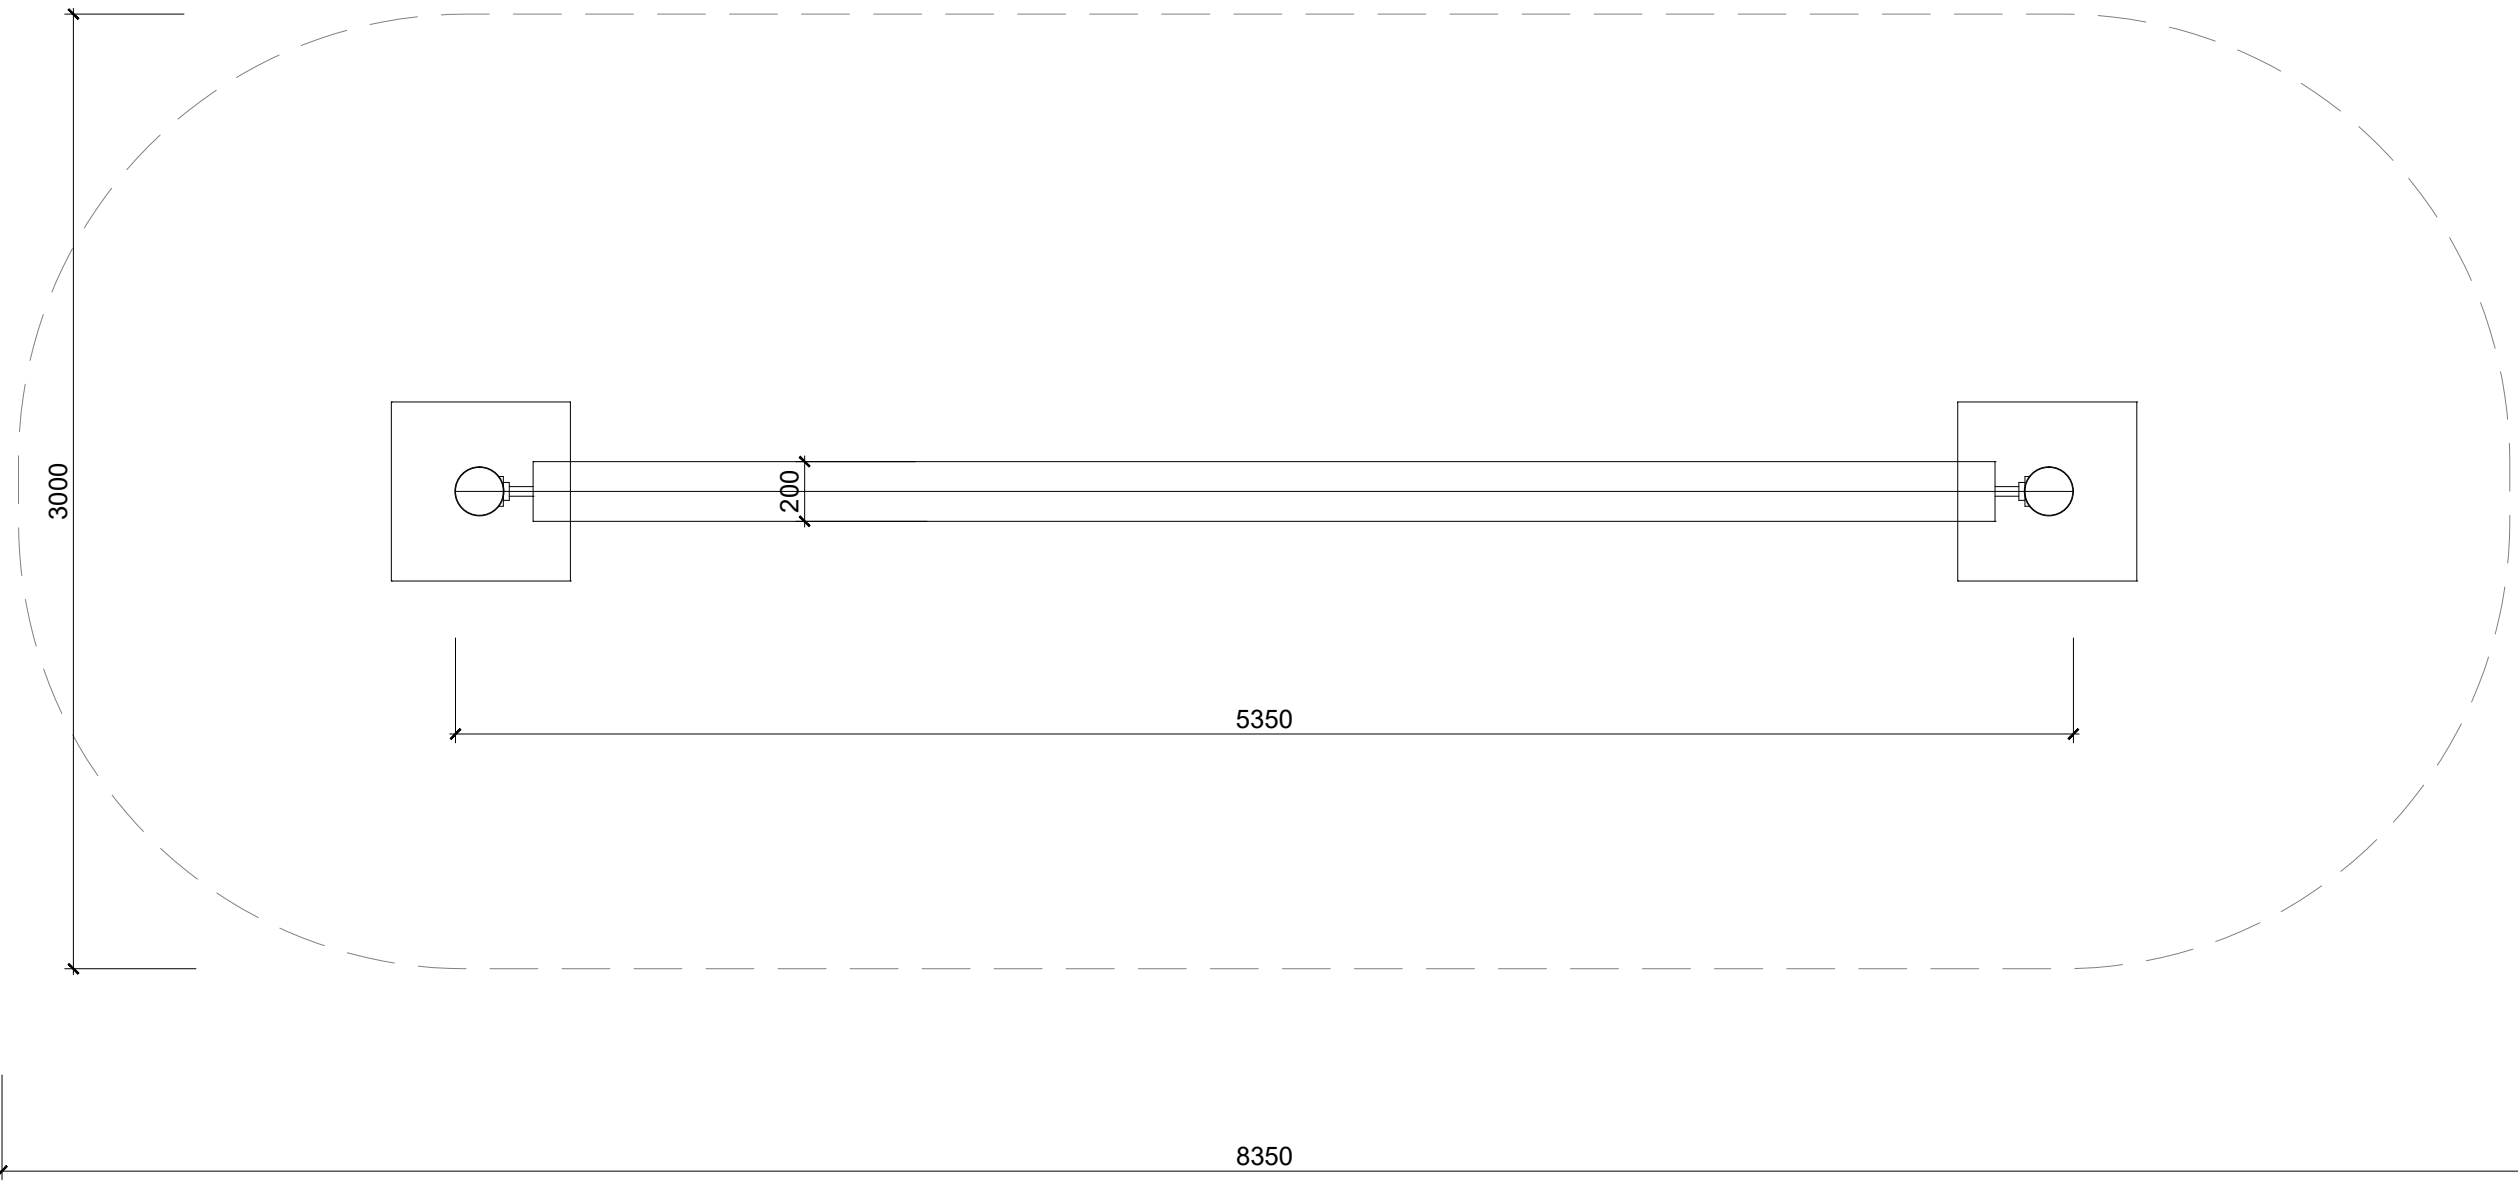

03 TYPICAL DETAIL: P3 ROTATING BEAM OR SIMILAR APPROVED
SCALE: 1:25 @A1

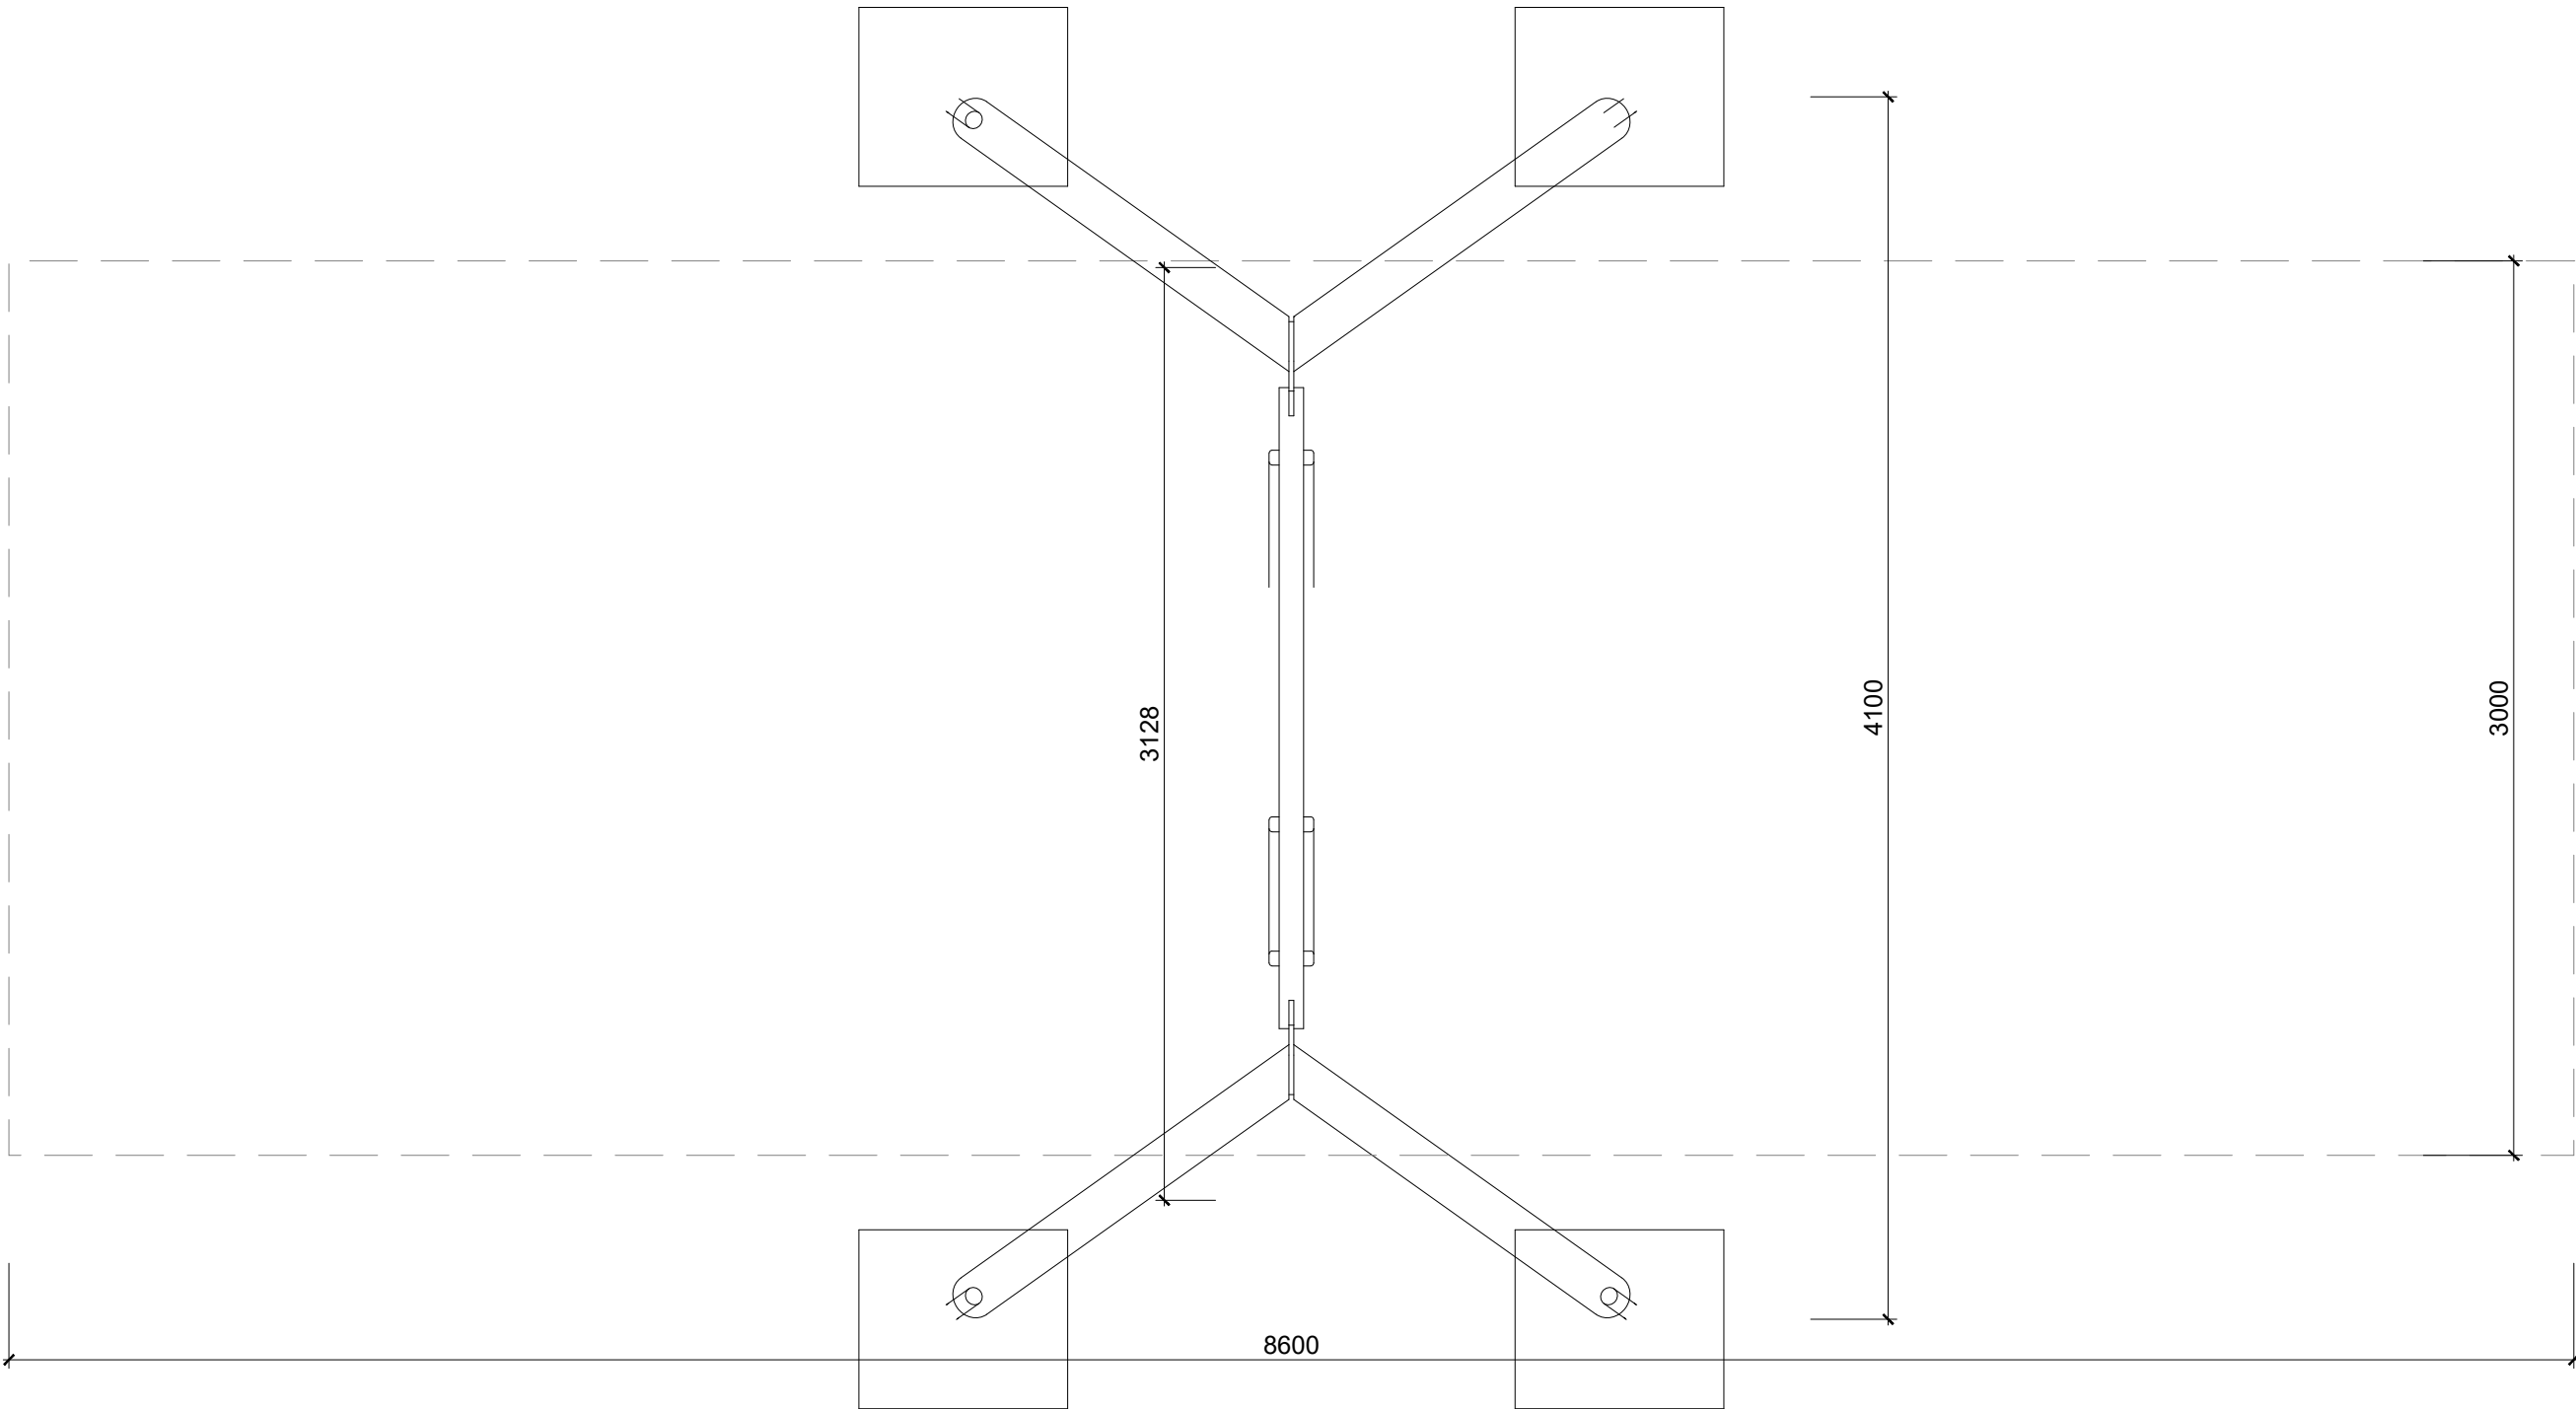

04 TYPICAL DETAIL: P4 HIGH TWIN SWING OR SIMILAR APPROVED
SCALE: 1:25 @A1

NOTE
ALL DIMENSIONS TO BE CHECKED ON SITE
NO DIMENSIONS TO BE SCALED FROM THIS DRAWING
THIS DRAWING IS TO BE READ IN CONJUNCTION WITH
RELEVANT CONSULTANTS DRAWINGS
NO PART OF THIS DOCUMENT MAY BE RE-PRODUCED OR
TRANSMITTED IN ANY FORM OR STORED IN ANY RETRIEVAL
SYSTEM OF ANY NATURE WITHOUT THE WRITTEN PERMISSION
OF THE LANDSCAPE ARCHITECT AS COPYRIGHT HOLDER EXCEPT
AS AGREED FOR USE ON THE PROJECT FOR WHICH THE
DOCUMENT WAS ORIGINALLY ISSUED

APPLICANT:
1 TERENURE LAND LIMITED

ARCHITECTS:
bkdarchitects
BURKE KENNEDY DOYLE

REFERENCE: THIS DRAWING IS NOT FOR CONSTRUCTION

02	Stage 3 Submission	Mar. 2025
01	Stage 2 Submission	Dec. 2024

REVISIONS:

Job No.	63A6A	Drawn By	AC
Dwg No.	L1-904_2	Checked By	JM
Scale	INDICATED@A1	Date	MAR. 2025

JOB DESCRIPTION

Site	Proposed Residential Development at Carlisle
Project	Carlisle Stage 3
Title	HARD LANDSCAPE DETAILS - ELEMENTS & FURNITURE - SHEET 2 OF 2



NMP
Niall Montgomery + Partners

Architects 33 Rock Road, Williamstown, Blackrock, Co. Dublin
Telephones : 2121 800 Fax : 2121 007 E mail : info@nmp.ie