


EXISTING TREES & HEDGES: Lands at Carlisle, Kimmage Road West

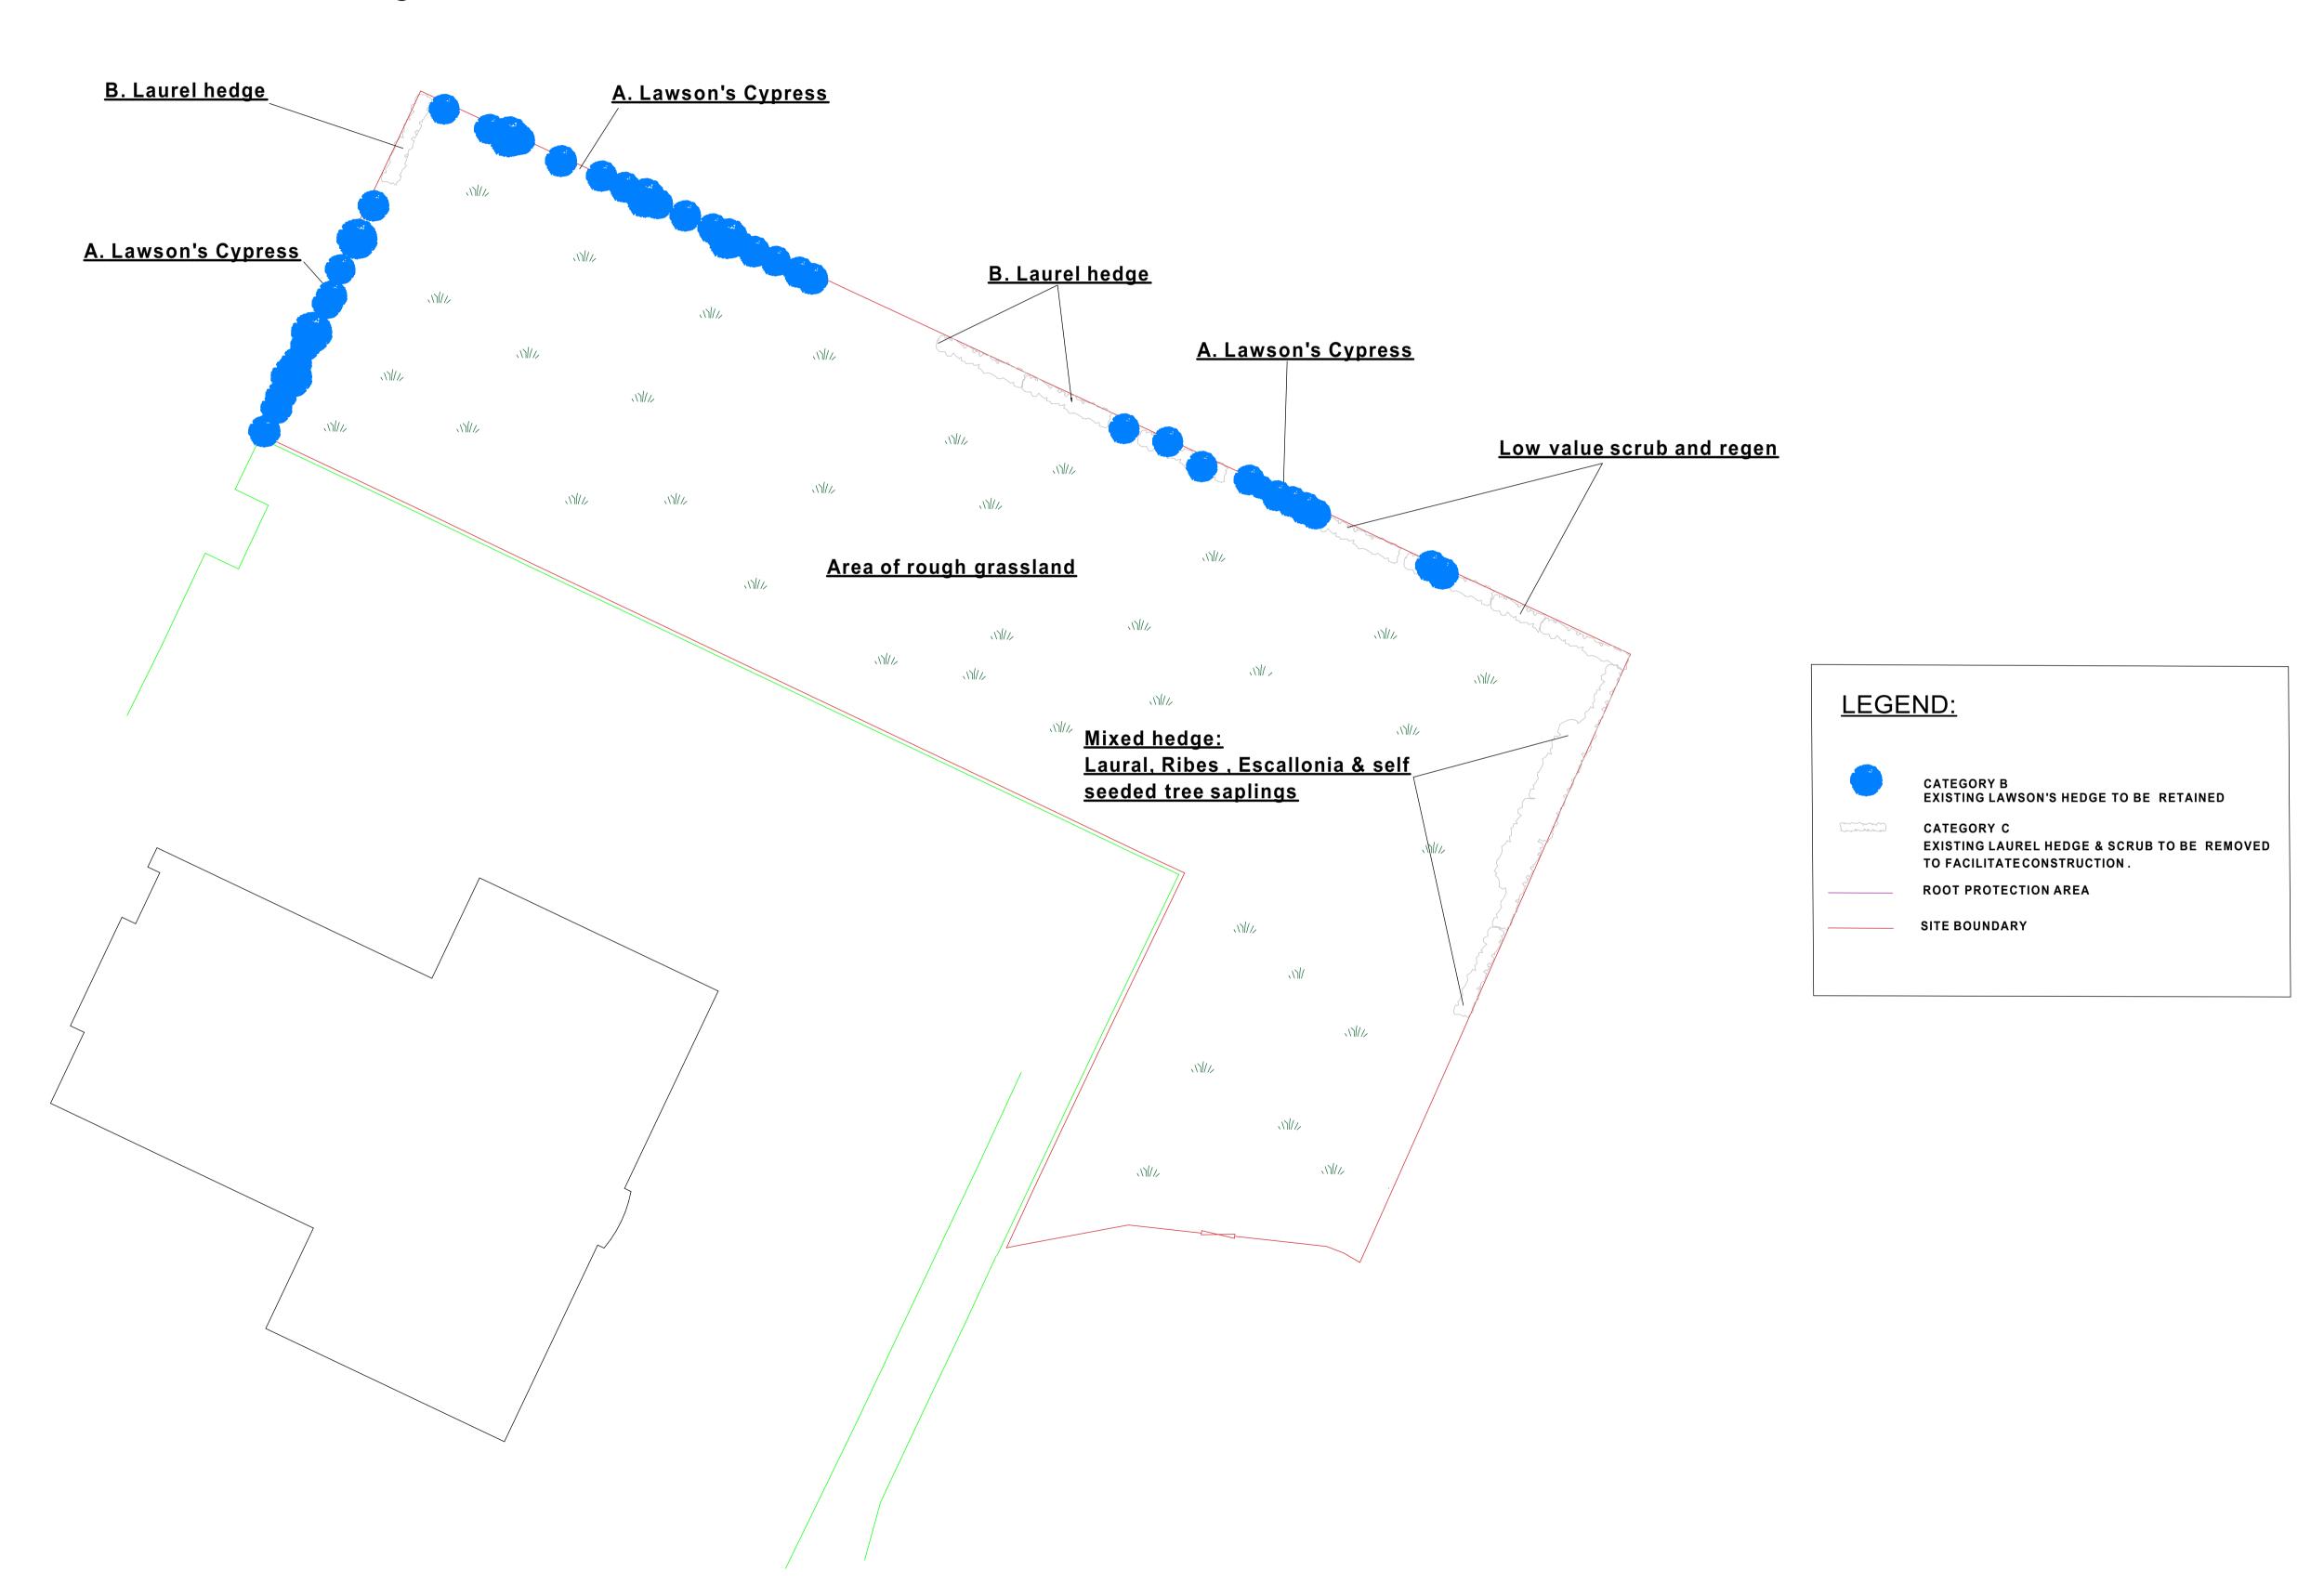

SCALE - 1:500 at A1 SCALE - 1:1000 at A3

Project:
Existing Tree & Hedge Survey:
relating to Housing development at
Carlisle, Kimmage Road West, Dublin

Drawing Title: Existing Tree & Hedge Survey

Date: 08.12.2024

Drawn by: GC

Scale: 1:500 at A1

Drawing no: AB2024-28-01

Job no: - AB2024-28

Plot date: 08.12.2024

Checked: KM

Issue: Revision: