


TREE CONSTRAINTS PLAN: Lands at Carlisle, Kimmage Road West

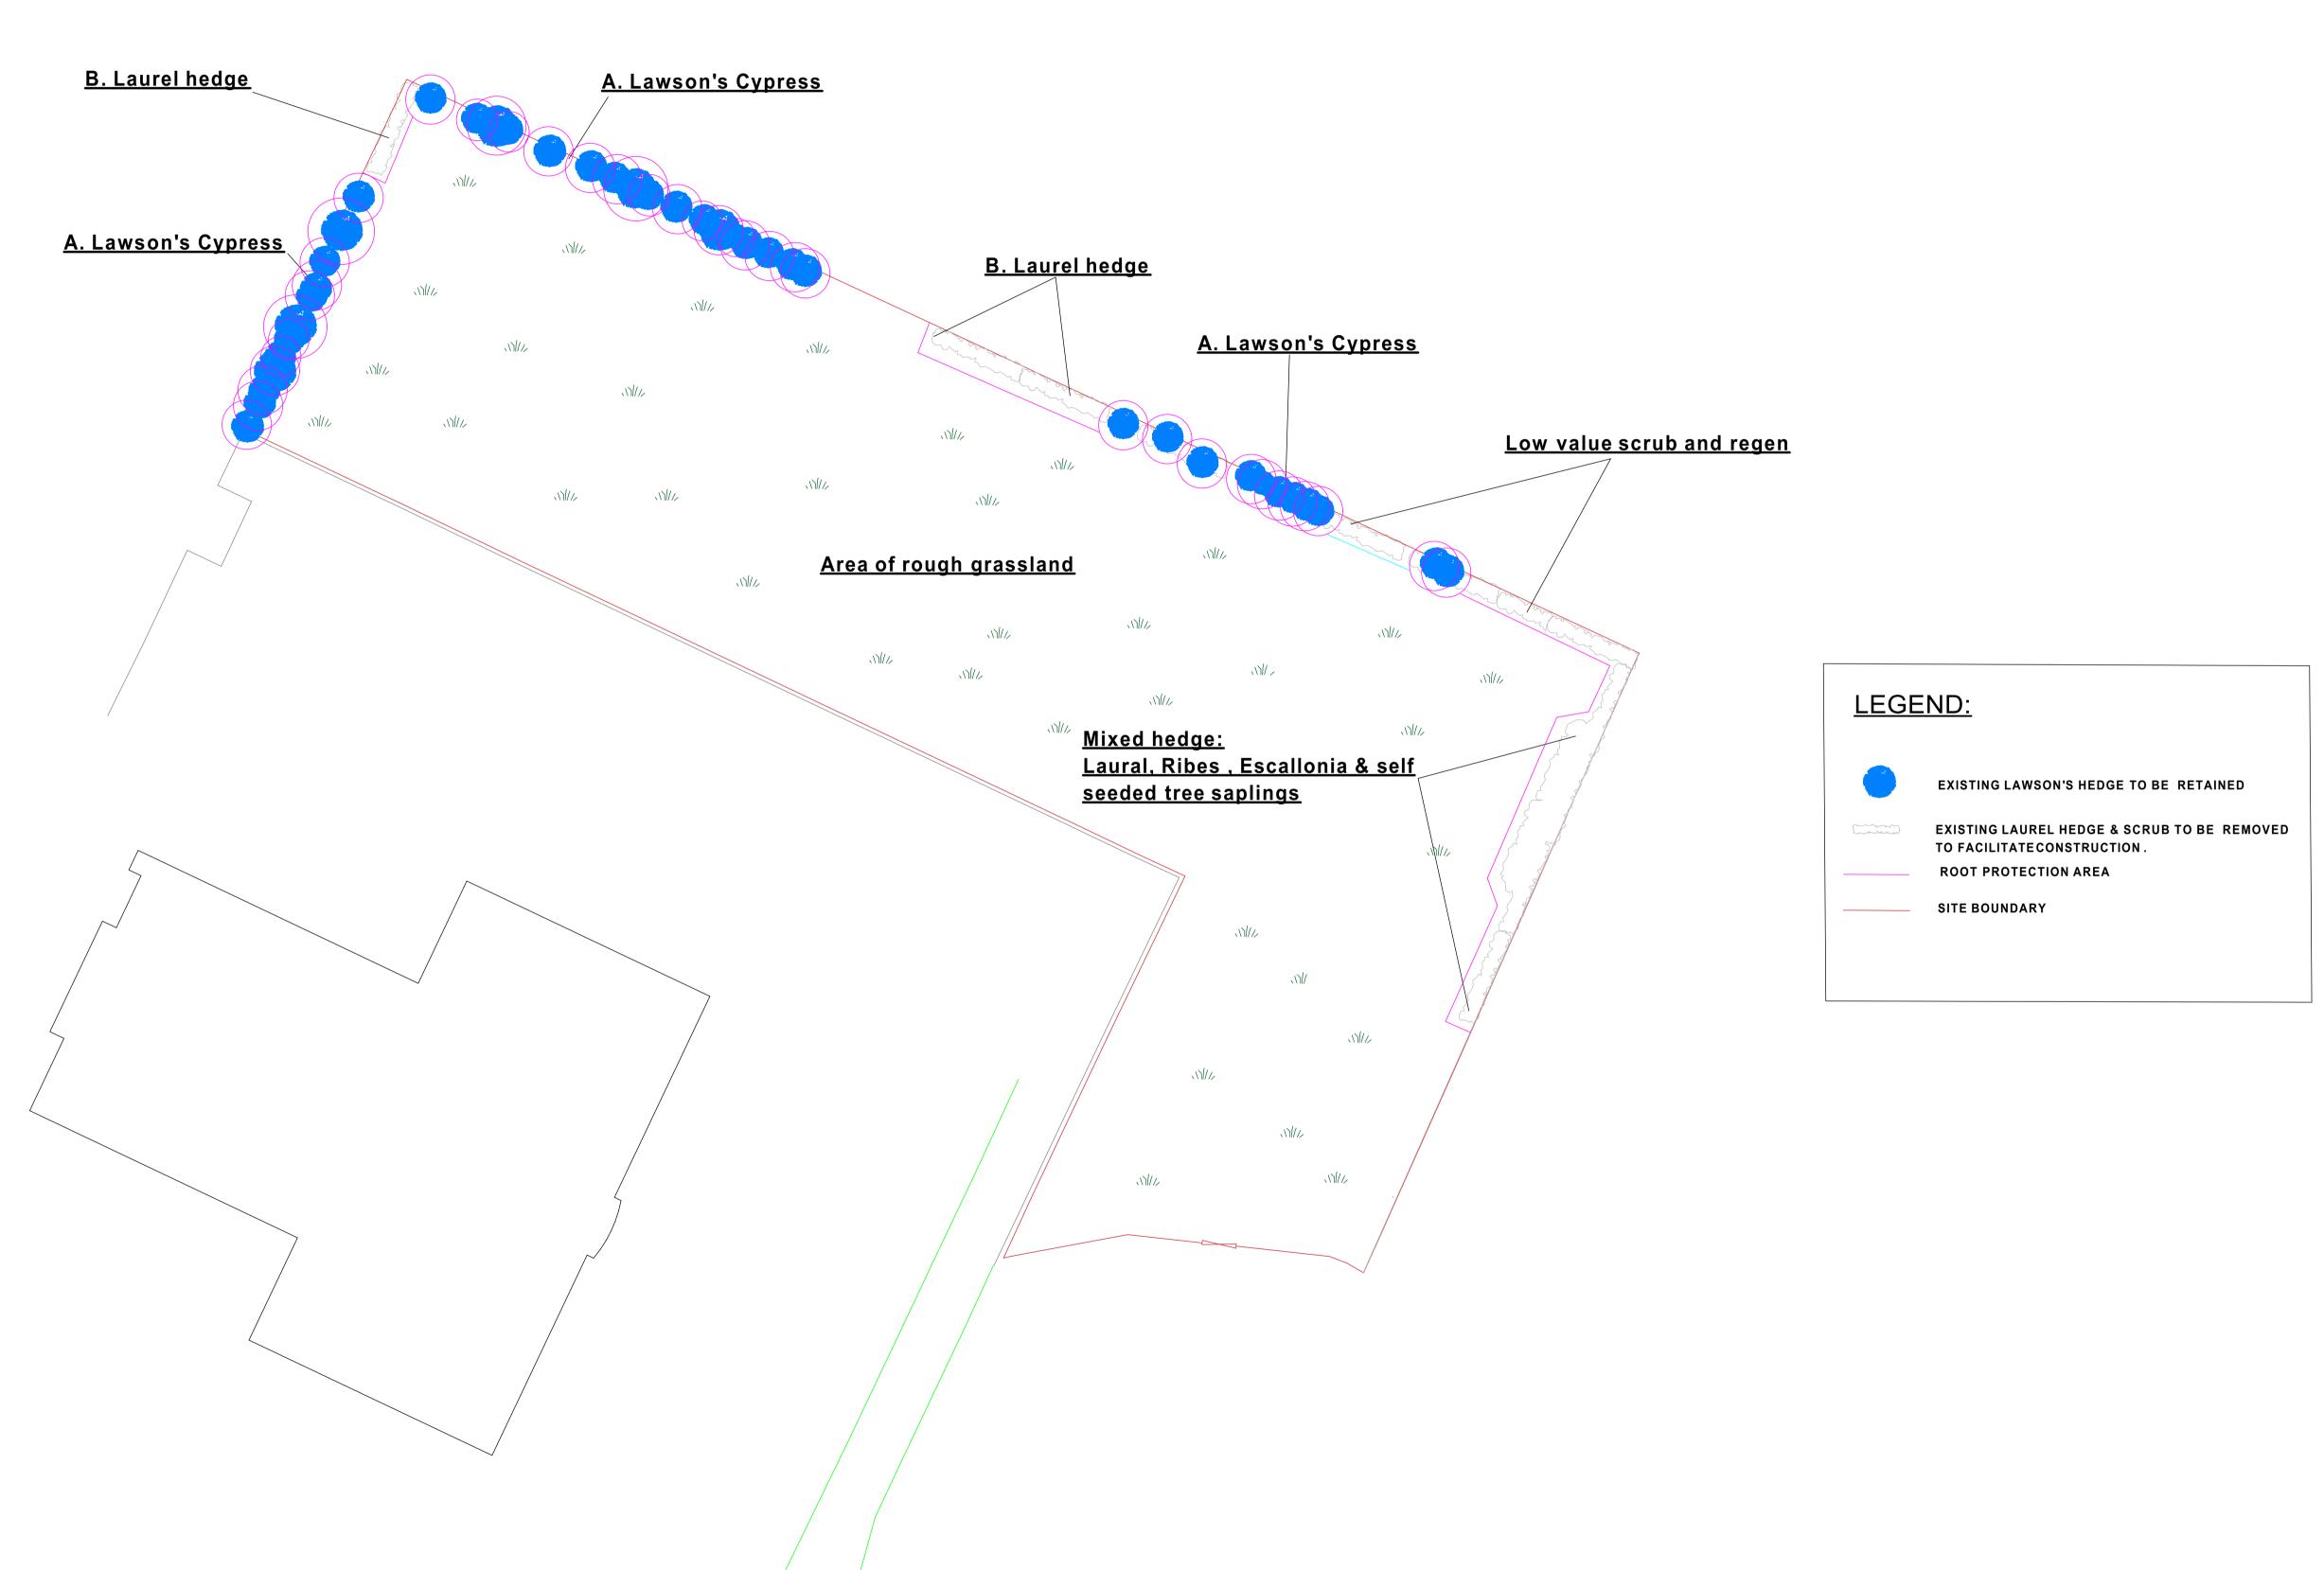

SCALE - 1:500 at A1 SCALE - 1:1000 at A3



AB2024-28-02