


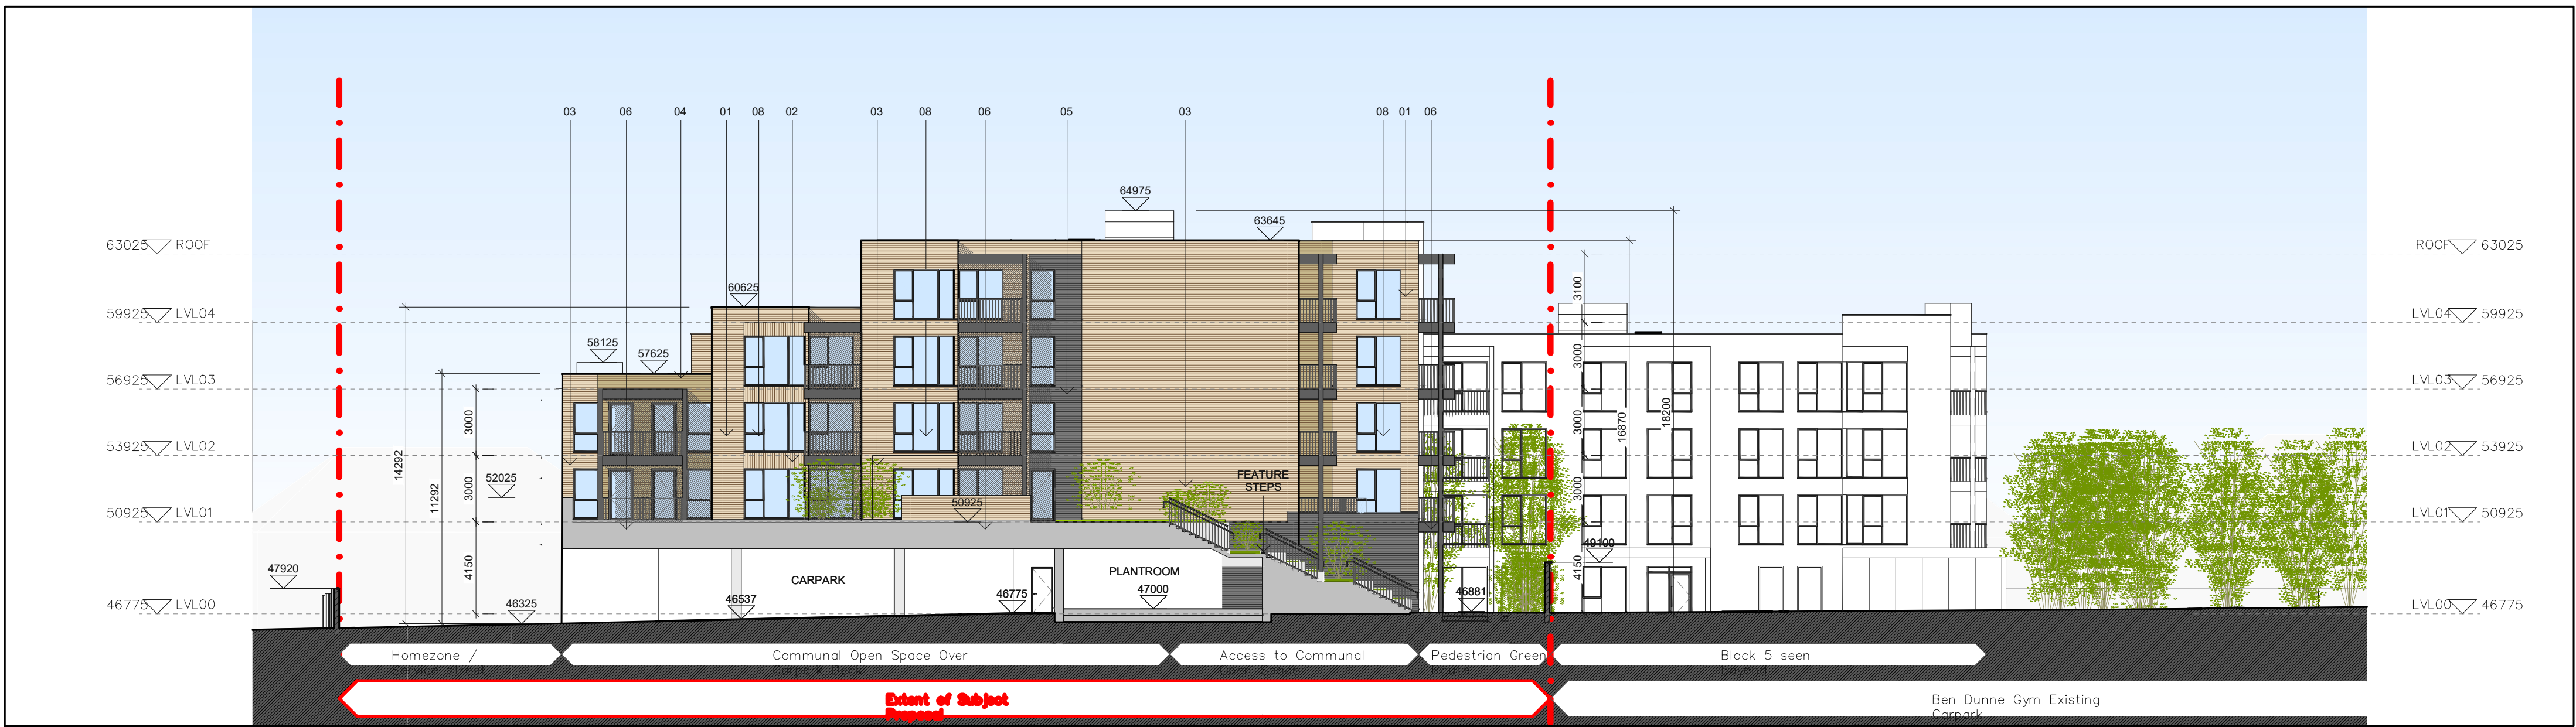


1 Site Elevations – Block2 East
Elevation
200



2 Site Elevations – Block3 West
Elevation
200

MATERIAL CODE LEGEND

- 01 - BUFF BRICK - STANDARD BOND - LIGHT SAND TONE
- 02 - BUFF BRICK - FEATURE BOND - LIGHT SAND TONE
- 04 - BROWN BRICK - STANDARD BOND - LIGHT TONE
- 05 - GRAY BRICK - STANDARD BOND - DARK GREY / CHARCOAL TONE
- 06 - POWDERCOATED METALWORK - DARK GREY / CHARCOAL TONE
- 07 - POWDERCOATED METAL SCREENING - DARK GREY / CHARCOAL TONE
- 08 - CLEAR GLAZING WITH DARK GREY / CHARCOAL TONE FRAMING
- 09 - OPACIFIED GLAZING WITH DARK GREY / CHARCOAL TONE FRAMING

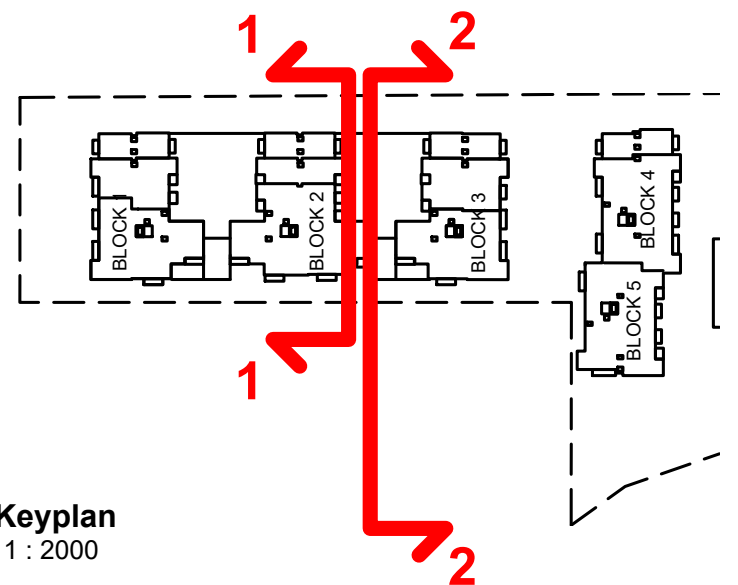

Keyplan
1 : 2000

Notes
1. Copyright Reserved
2. Work to fixed dimensions only. Do not scale drawing.
3. The contractor is responsible for checking all levels and dimensions on site and shall refer all discrepancies to the Architect
4. Where appropriate, for details of r.c. structure, or mechanical and electrical details, see Engineers drawings
5. Proprietary items shall be fixed in strict accordance with manufacturers instructions.
6. Sizes of proprietary items shall be checked with manufacturer.
7. The contractor shall be responsible for the coordination of structure, finishes and services.
Model: 2203311_Revit Model.rvt

Issue Status				
Progress				
Planning Application				
Fire Cert				
Disability Cert				
Tender				
Construction				
As Built				
Information Only				

No.	Date	Revision	Issued
1	02/11/22	Issued for LRD Planning	BKD
2	06/12/24	Issued for Pre-Planning	BKD
3	21/03/25	Issued for Pre-Planning	BKD

Project	Carlisle Site Residential Development 52-54 Kimmage Rd West, Kimmage, Dublin 12
Drawing Title	Proposed Site Elevations - Internal Elevations - Sheet 2/3
Drawing No	6269 LRD - P - 153
Scale	1:200@A1
Rev	3
Drawn	BKD
Date	Dec 2024

2ND FLOOR EUROPA HOUSE, BLOCK 9, HARCOURT CENTRE
HARCOURT STREET, DUBLIN 2, IRELAND
t +353-1-6162400
e architect@bkd.ie
bkdarchitects
B U R K E - K E N N E D Y D O Y L E



1 Site Elevations – Block3 East
Elevation
200




2 Site Elevations – Block4/5 West
Elevation
200

MATERIAL CODE LEGEND

- 01 - BUFF BRICK - STANDARD BOND - LIGHT SAND TONE
- 02 - BUFF BRICK - FEATURE BOND - LIGHT SAND TONE
- 04 - BROWN BRICK - STANDARD BOND - LIGHT TONE
- 05 - GRAY BRICK - STANDARD BOND - DARK GREY / CHARCOAL TONE
- 06 - POWDERCOATED METALWORK - DARK GREY / CHARCOAL TONE
- 07 - POWDERCOATED METAL SCREENING - DARK GREY / CHARCOAL TONE
- 08 - CLEAR GLAZING WITH DARK GREY / CHARCOAL TONE FRAMING
- 09 - OPACIFIED GLAZING WITH DARK GREY / CHARCOAL TONE FRAMING

0m 10m 20m 30m 40m 50m

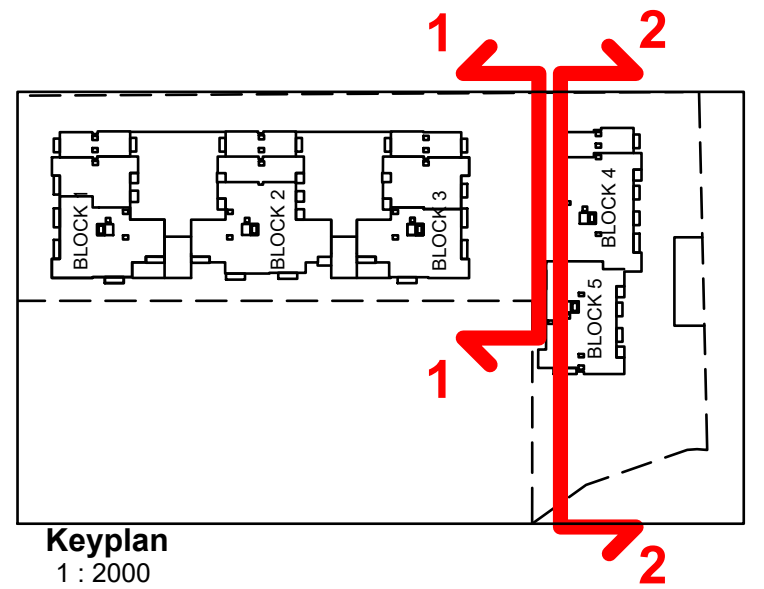

Notes
1. Copyright Reserved
2. Work to figure dimensions only. Do not scale drawing.
3. The contractor is responsible for checking all levels and dimensions on site and shall refer all discrepancies to the Architect.
4. Where appropriate, for details of r.c. structure, or mechanical and electrical details, see Engineers drawings.
5. Proprietary items shall be fixed in strict accordance with manufacturers instructions.
6. Sizes of proprietary items shall be checked with manufacturer.
7. The contractor shall be responsible for the coordination of structure, finishes and services.

Issue Status
Progress
Planning Application
Fire Cert
Disability Cert
Tender
Construction
As Built
Information Only

No.	Date	Revision	Issued
1	02/11/22	Issued for LRD Planning	BKD
2	06/12/24	Issued for Pre-Planning	BKD
3	25/03/25	Issued for Pre-Planning	BKD

Project	Carlisle Site Residential Development 52-54 Kimmage Rd West, Kimmage, Dublin 12		
Drawing Title	Proposed Site Elevations - Internal Elevations - Sheet 3/3		
Drawing No	6269 LRD - P - 154		
Scale	1:200@A1	Rev	3
Drawn	BKD	Date	Dec 2024

2ND FLOOR EUROPA HOUSE, BLOCK 6, HARCOURT CENTRE
HARCOURT STREET, DUBLIN 2, IRELAND
t +353-1-6162400
e architects@bkd.ie
bkdarchitects
B U R K E - K E N N E D Y D O Y L E

[illegible]

Project: Carlisle Site Residential Development				 2ND FLOOR EUROPA HOUSE, BLOCK 9, WINDYCASTLE CENTRE WINDYCASTLE STREET, DUBLIN 12, IRELAND t: 01-55-614240 e: architect@bkd.ie	
52-54 Kimmage Rd West, Kimmage, Dublin 12					
Drawing Title				Proposed Sections	
Drawing No				6269 LRD - P - 160	
Scale	Rev	1	Drawn	VF	Date
1:200@A0					Oct 2021



 BURKE-KENNELLY POTYLE