


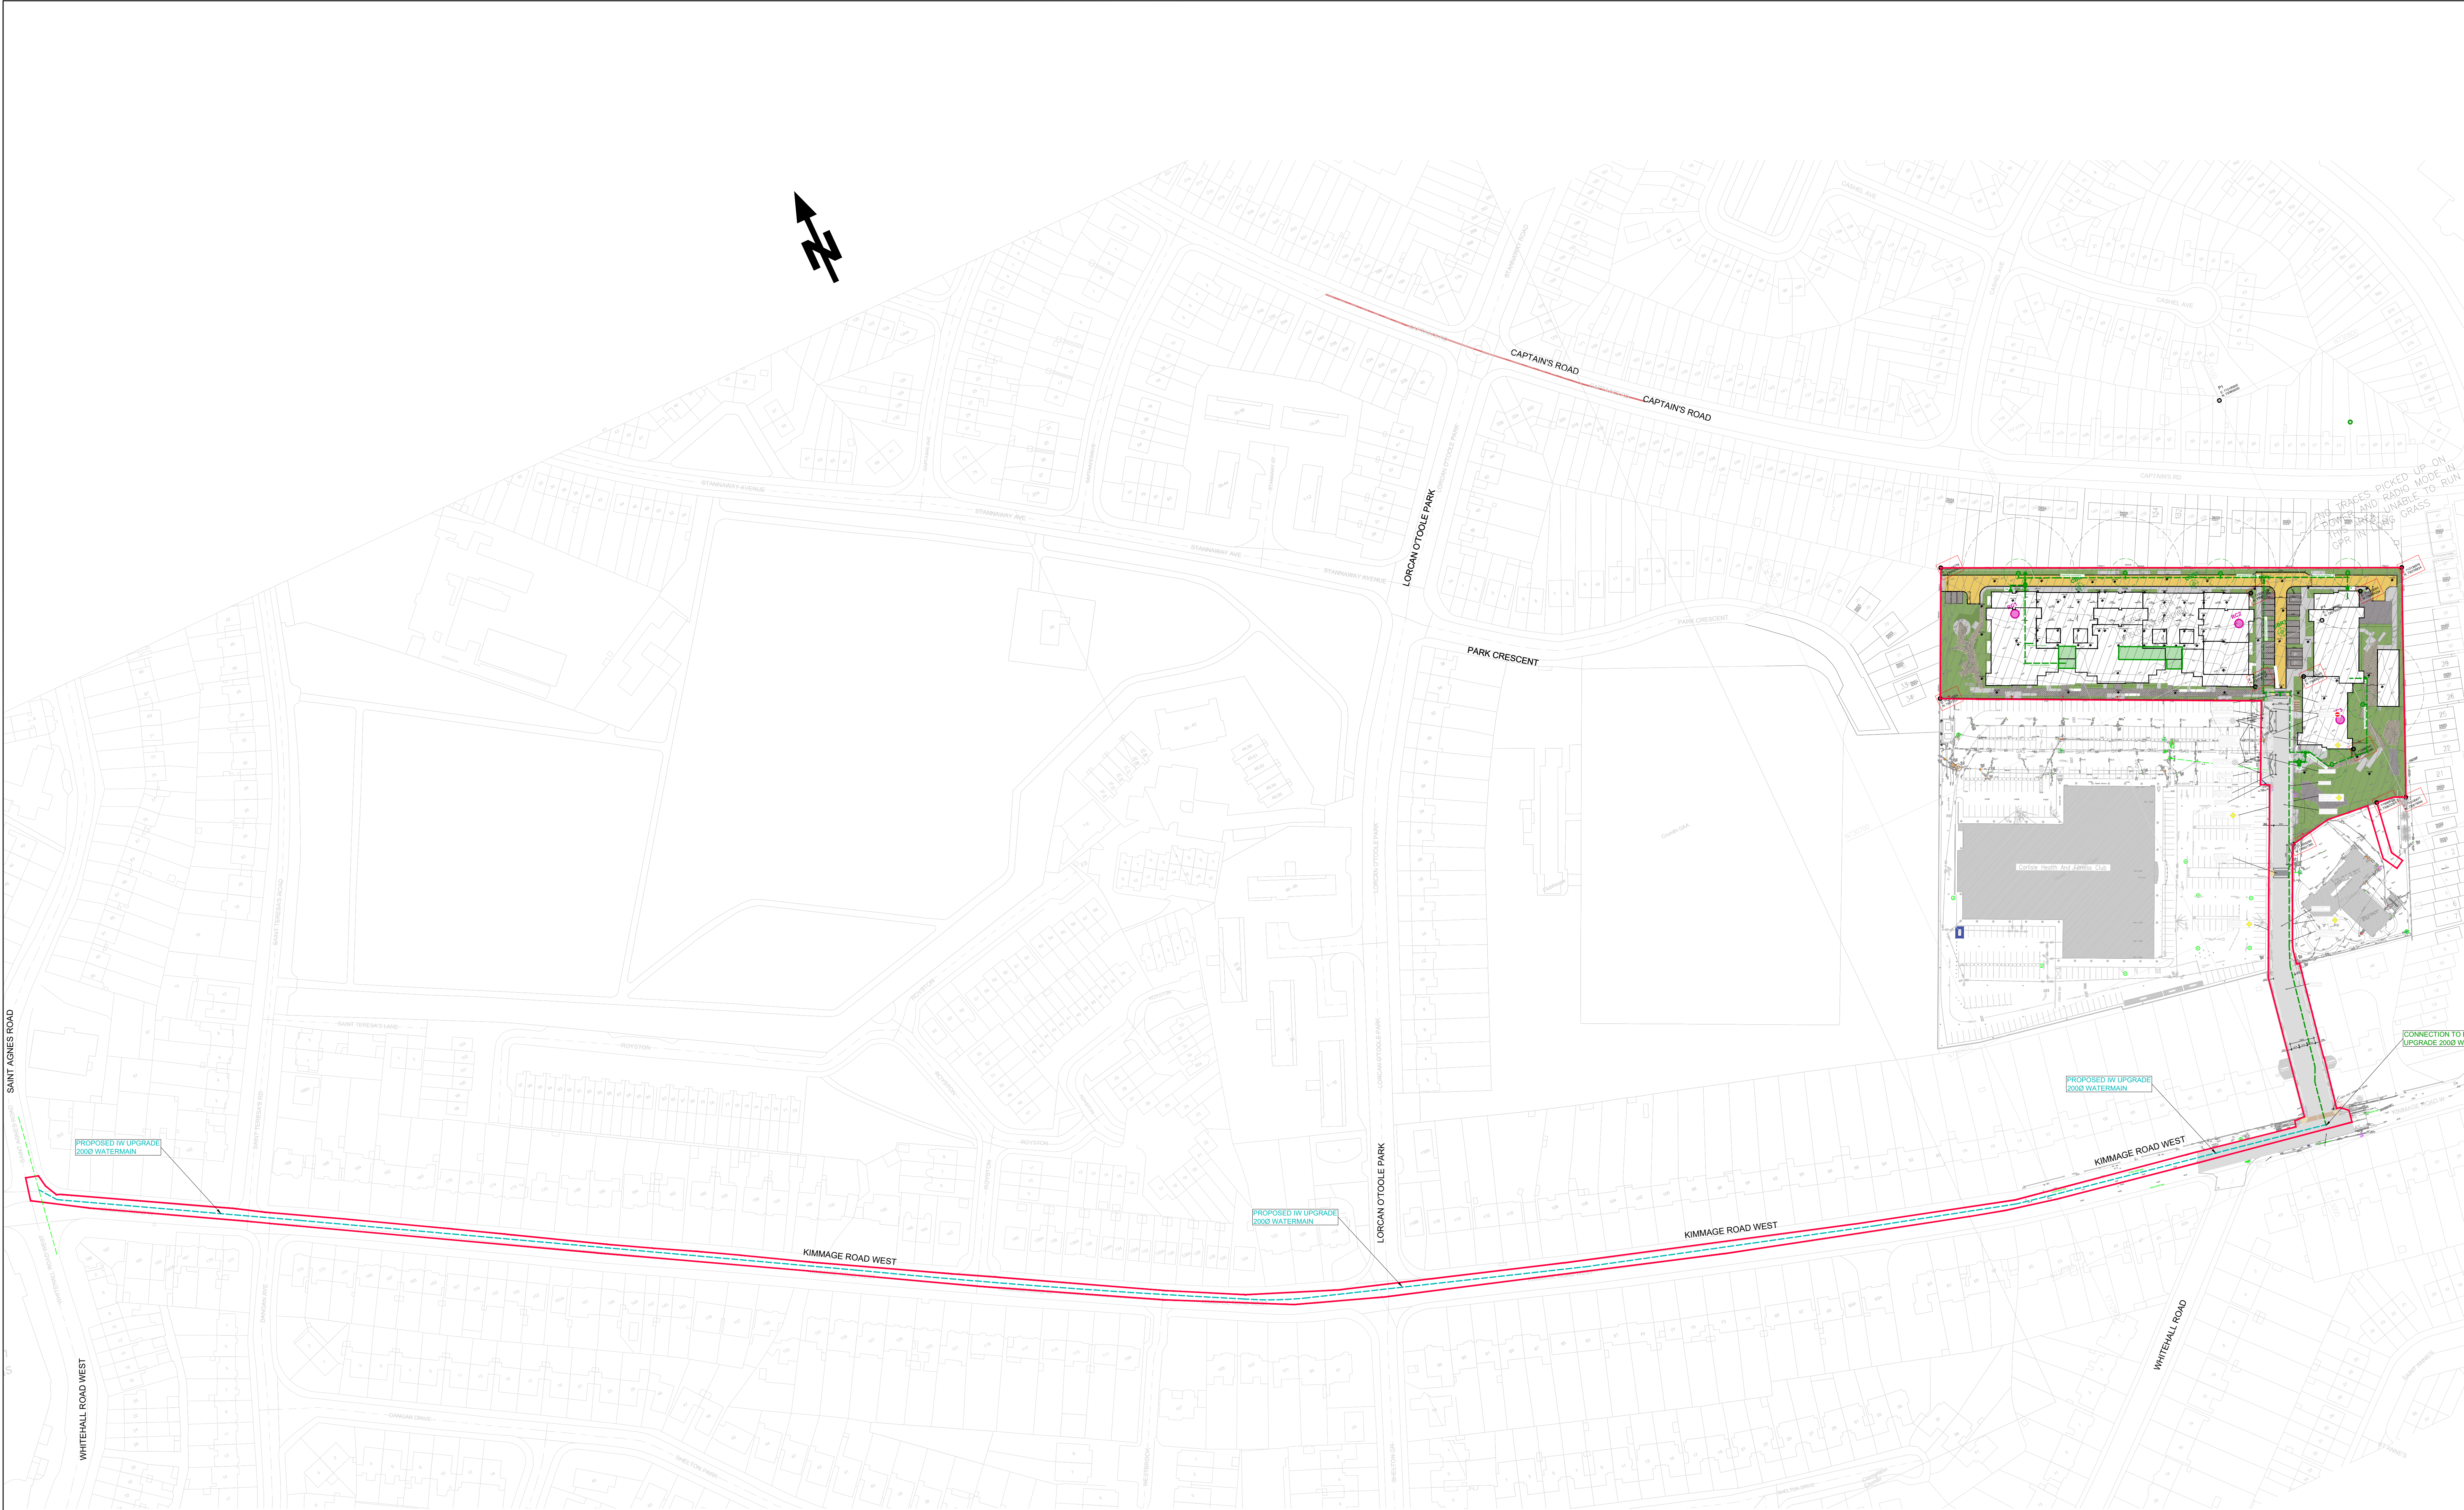

PROPOSED WATERMAIN CONNECTION SITE LAYOUT
SCALE @ A0: 1:1000
SCALE @ A2: 1:2000

NOTES

1. THIS DRAWING IS TO BE READ IN CONJUNCTION WITH ALL ENGINEERS & ARCHITECTS DRAWINGS FIGURED DIMENSIONS ONLY (NOT SCALING) TO BE USED, WHERE A CONFLICT OF INFORMATION EXISTS OR IF IN ANY DOUBT - ASK.
2. CONSULTANTS TO BE INFORMED IMMEDIATELY OF ANY DISCREPANCIES BEFORE WORK PROCEEDS.

CIVIL LEGEND

DENOTES SUBJECT APPLICATION SITE FOR CONNECTION TO UISCE ÉIREANN WATERMAIN

CIVIL LEGEND

Ex. WATERMAIN
WATERMAIN
SLUICE VALVE
STOP COCK
AIR VALVE
FIRE HYDRANT
TRUST BLOCK
CHECK VALVE
MAGNETIC FLOW WATER METER WITH TELEMETRY KIOBK
SCOUR VALVE
BOUNDARY BOX

NOTES

1. THE CONTRACTOR SHALL CONSTRUCT ALL WATERMANS IN ACCORDANCE WITH THE LATEST UISCE ÉIREANN STANDARD DETAILS AND CODE OF PRACTICE.
2. POSITIONS OF SERVICES SHOWN ARE INDICATIVE ONLY. THE SETTING-OUT OF ALL SERVICES INDICATED IS THE RESPONSIBILITY OF THE CONTRACTOR, AND HEREIN SHALL SATISFY THEMSELVES THAT THE REQUIRED DEPTHS OF COVER AND SEPARATION DISTANCES ARE ACHIEVED IN ACCORDANCE WITH THE IRISH WATER CODE OF PRACTICE AND STANDARD DETAILS.
3. THE CONTRACTOR SHALL REVIEW THE PLAN LAYOUTS PRIOR TO COMMENCEMENT HAVING REGARD TO THE REQUIREMENTS OF THE CODES OF PRACTICE AND STANDARD DETAILS PUBLISHED BY IRISH WATER, WHERE A DISCREPANCY BETWEEN THESE PLAN LAYOUT DRAWINGS AND THE RELEVANT REQUIREMENTS OF THE CODES OF PRACTICE OR STANDARD DETAILS IS IDENTIFIED, THE CONTRACTOR MUST CONSULT IRWC, PRIOR TO COMMENCING CONSTRUCTION, SO THAT AN APPROPRIATE DESIGN AMENDMENT CAN BE MADE IF REQUIRED.
4. THE GENERAL SPECIFICATION FOR THE WATERMAIN SYSTEM ON THE PROJECT SHALL BE THE 'CODE OF PRACTICE FOR WATER INFRASTRUCTURE' PUBLISHED BY IRISH WATER (LATEST EDITION). THE CONTRACTOR SHALL FAMILIARISE HIMSELF WITH ALL ASPECTS OF THIS DOCUMENT WHICH SHALL BE READ IN CONJUNCTION WITH THIS PARTICULAR SPECIFICATION.

PL 123.05.20ISSUED FOR PLANNINGAM

P102.04.25ISSUED FOR INFORMATIONPB

ISSUE DATEDESCRIPTIONBY

Project Engineer: MSProject Director: MH

BM STAGE

BM

Dublin Office:
Sara McElroy, SE-04 Lower Sandwell Street, Dublin 2, Ireland.
Tel: (01) 677 3300 Fax: (01) 677 3164
London Office:
13 Mill Street, London SE1 3AY, United Kingdom
Tel: (0044) 20 3790 3630

BARRETT MAHONY

Consulting Engineers, Civil, Structural, Project Management & more
Email: bmo@barrettmahony.ie Web: www.bmo.ie

The Institution of Structural Engineers

ACEI

Institution of Consulting Engineers

CLIENT

1 TERENCE LANDS LTD.

PROJECT TITLE

CARLISLE SITE KIMMAGE, RESIDENTIAL DEVELOPMENT

BM PROJECT No.

21.221

DRAWING TITLE

PROPOSED WATERMAIN CONNECTION SITE LAYOUT FOR UISCE ÉIREANN

DRAWING REFERENCE

CST-BMD-00-ZZ-DR-C-1004

STATUS

PL

REVISION

1