


- NOTES
1.

THIS DRAWING IS TO BE READ IN CONJUNCTION WITH ALL ENGINEERS & ARCHITECTS DRAWINGS FIGURED DIMENSIONS ONLY (NOT SCALING) TO BE USED. WHERE A CONFLICT OF INFORMATION EXISTS OR IF IN ANY DOUBT - ASK
2.

CONSULTANTS TO BE INFORMED IMMEDIATELY OF ANY DISCREPANCIES BEFORE WORK PROCEEDS.

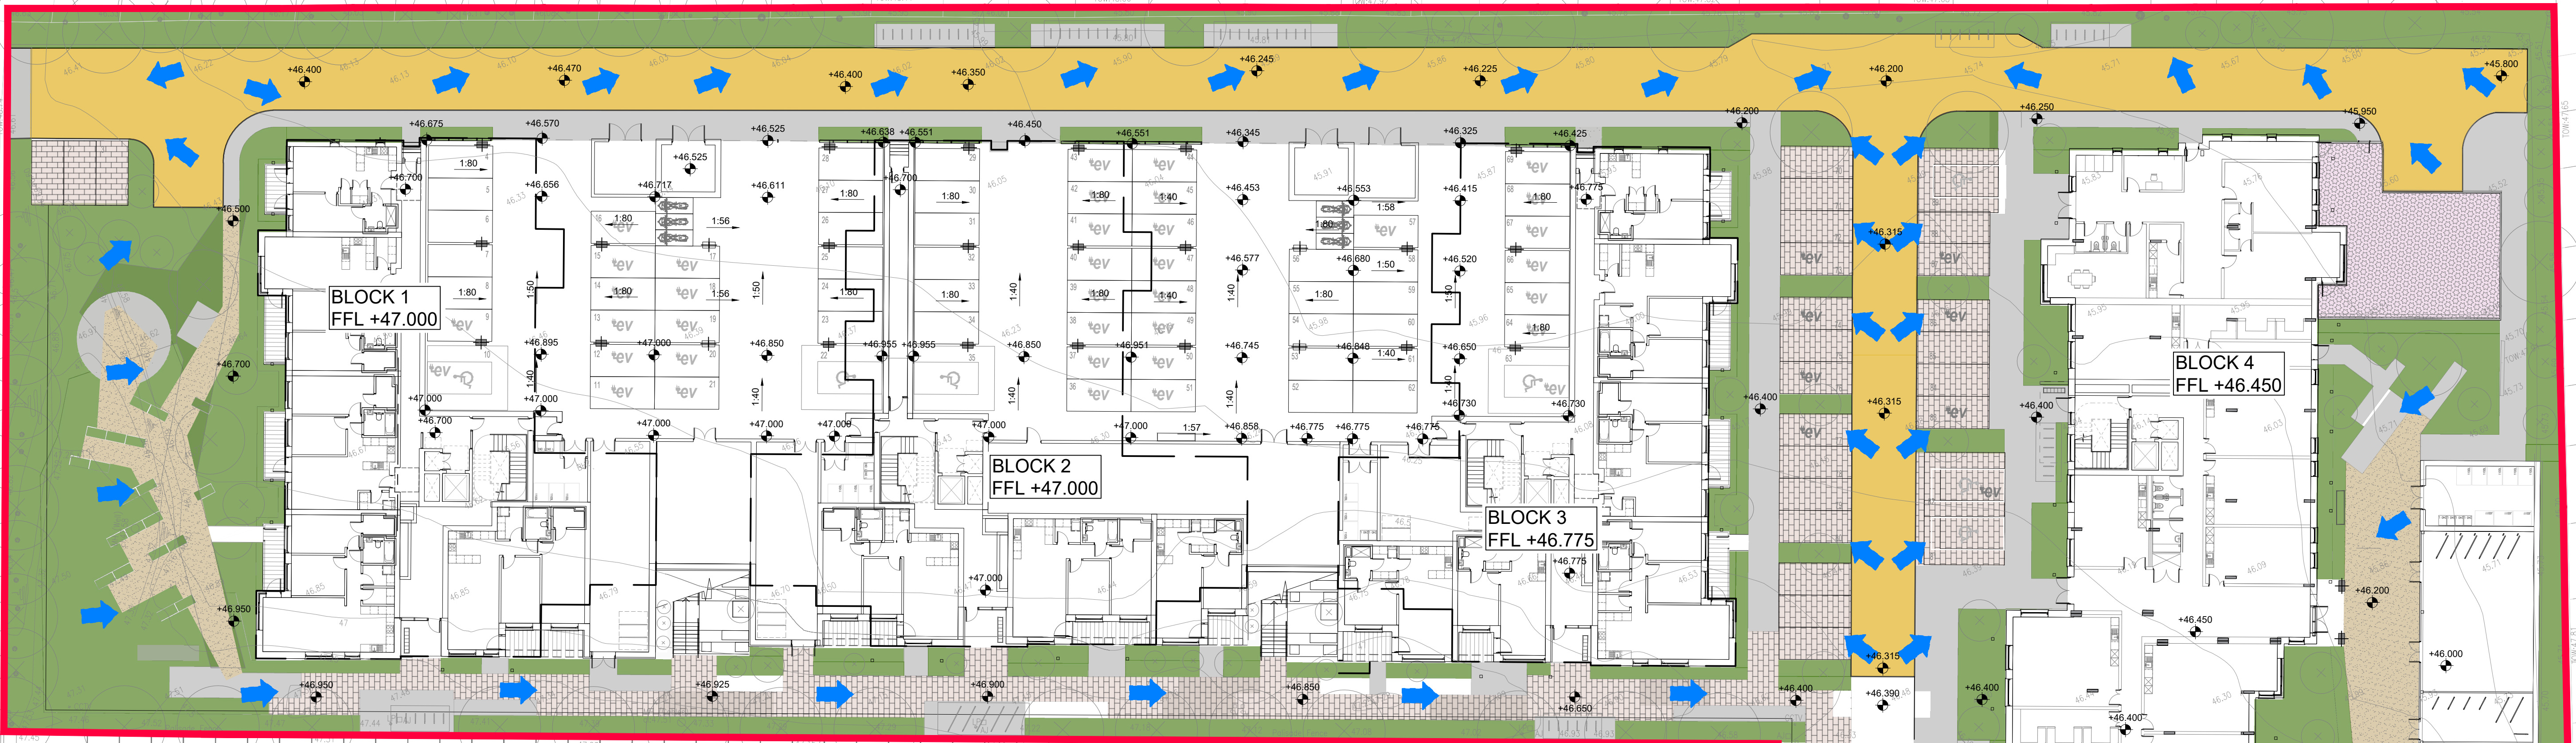

LEGEND	
	FLOOD ROUTE

KIMMAGE ROAD WEST

SITE PLAN OVERLAND FLOOD ROUTE

PL9	29.05.25	ISSUED FOR PLANNING	AM
PL8	23.05.25	ISSUED FOR PLANNING	AM
PL7	17.04.25	ISSUED FOR PLANNING	AM
PL6	11.03.25	ISSUED FOR PLANNING	AM
PL5	04.12.24	ISSUED FOR PLANNING	DB
PL4	25.02.22	ISSUED FOR PLANNING	MR
PL3	04.02.22	ISSUED FOR PLANNING	MR
PL2	13.10.21	ISSUED FOR PLANNING	MR
PL1	08.10.21	ISSUED FOR PLANNING	MR
P2	27.08.21	ISSUED FOR COMMENT	MR
P1	30.06.21	IW PCE ISSUED	SM
ISSUE	DATE	DESCRIPTION	BY
Project Engineer: MH		Project Director: CK	
BIM STAGE			
PLANNING			
 Barrett Mahony Consulting Engineers, Civil, Structural, Project Management E-mail: bmo@barrettmahony.ie Web: www.bmo.ie  The Institution of Structural Engineers  ACEI International Institute of Concrete Engineers			
CLIENT			
1 TERENCE LAND LTD.			
PROJECT TITLE			BIM PROJECT NO.
CARLISLE SITE KIMMAGE, RESIDENTIAL DEVELOPMENT			21.221
REFERENCE	SUITABILITY		REVISION
DRAWING TITLE			
SITE PLAN OVERLAND FLOOD ROUTE			
DRAWING REFERENCE			STATUS
CST-BMD-00-ZZ-DR-C-1016			PL
REVISION			9