


- NOTES
1.

THIS DRAWING IS TO BE READ IN CONJUNCTION WITH ALL ENGINEERS & ARCHITECTS DRAWINGS. DIMENSIONS ONLY (NOT SCALING) TO BE USED. WHERE A CONFLICT OF INFORMATION EXISTS OR IF IN ANY DOUBT - ASK.
2.

CONSULTANTS TO BE INFORMED IMMEDIATELY OF ANY DISCREPANCIES BEFORE WORK PROCEEDS.

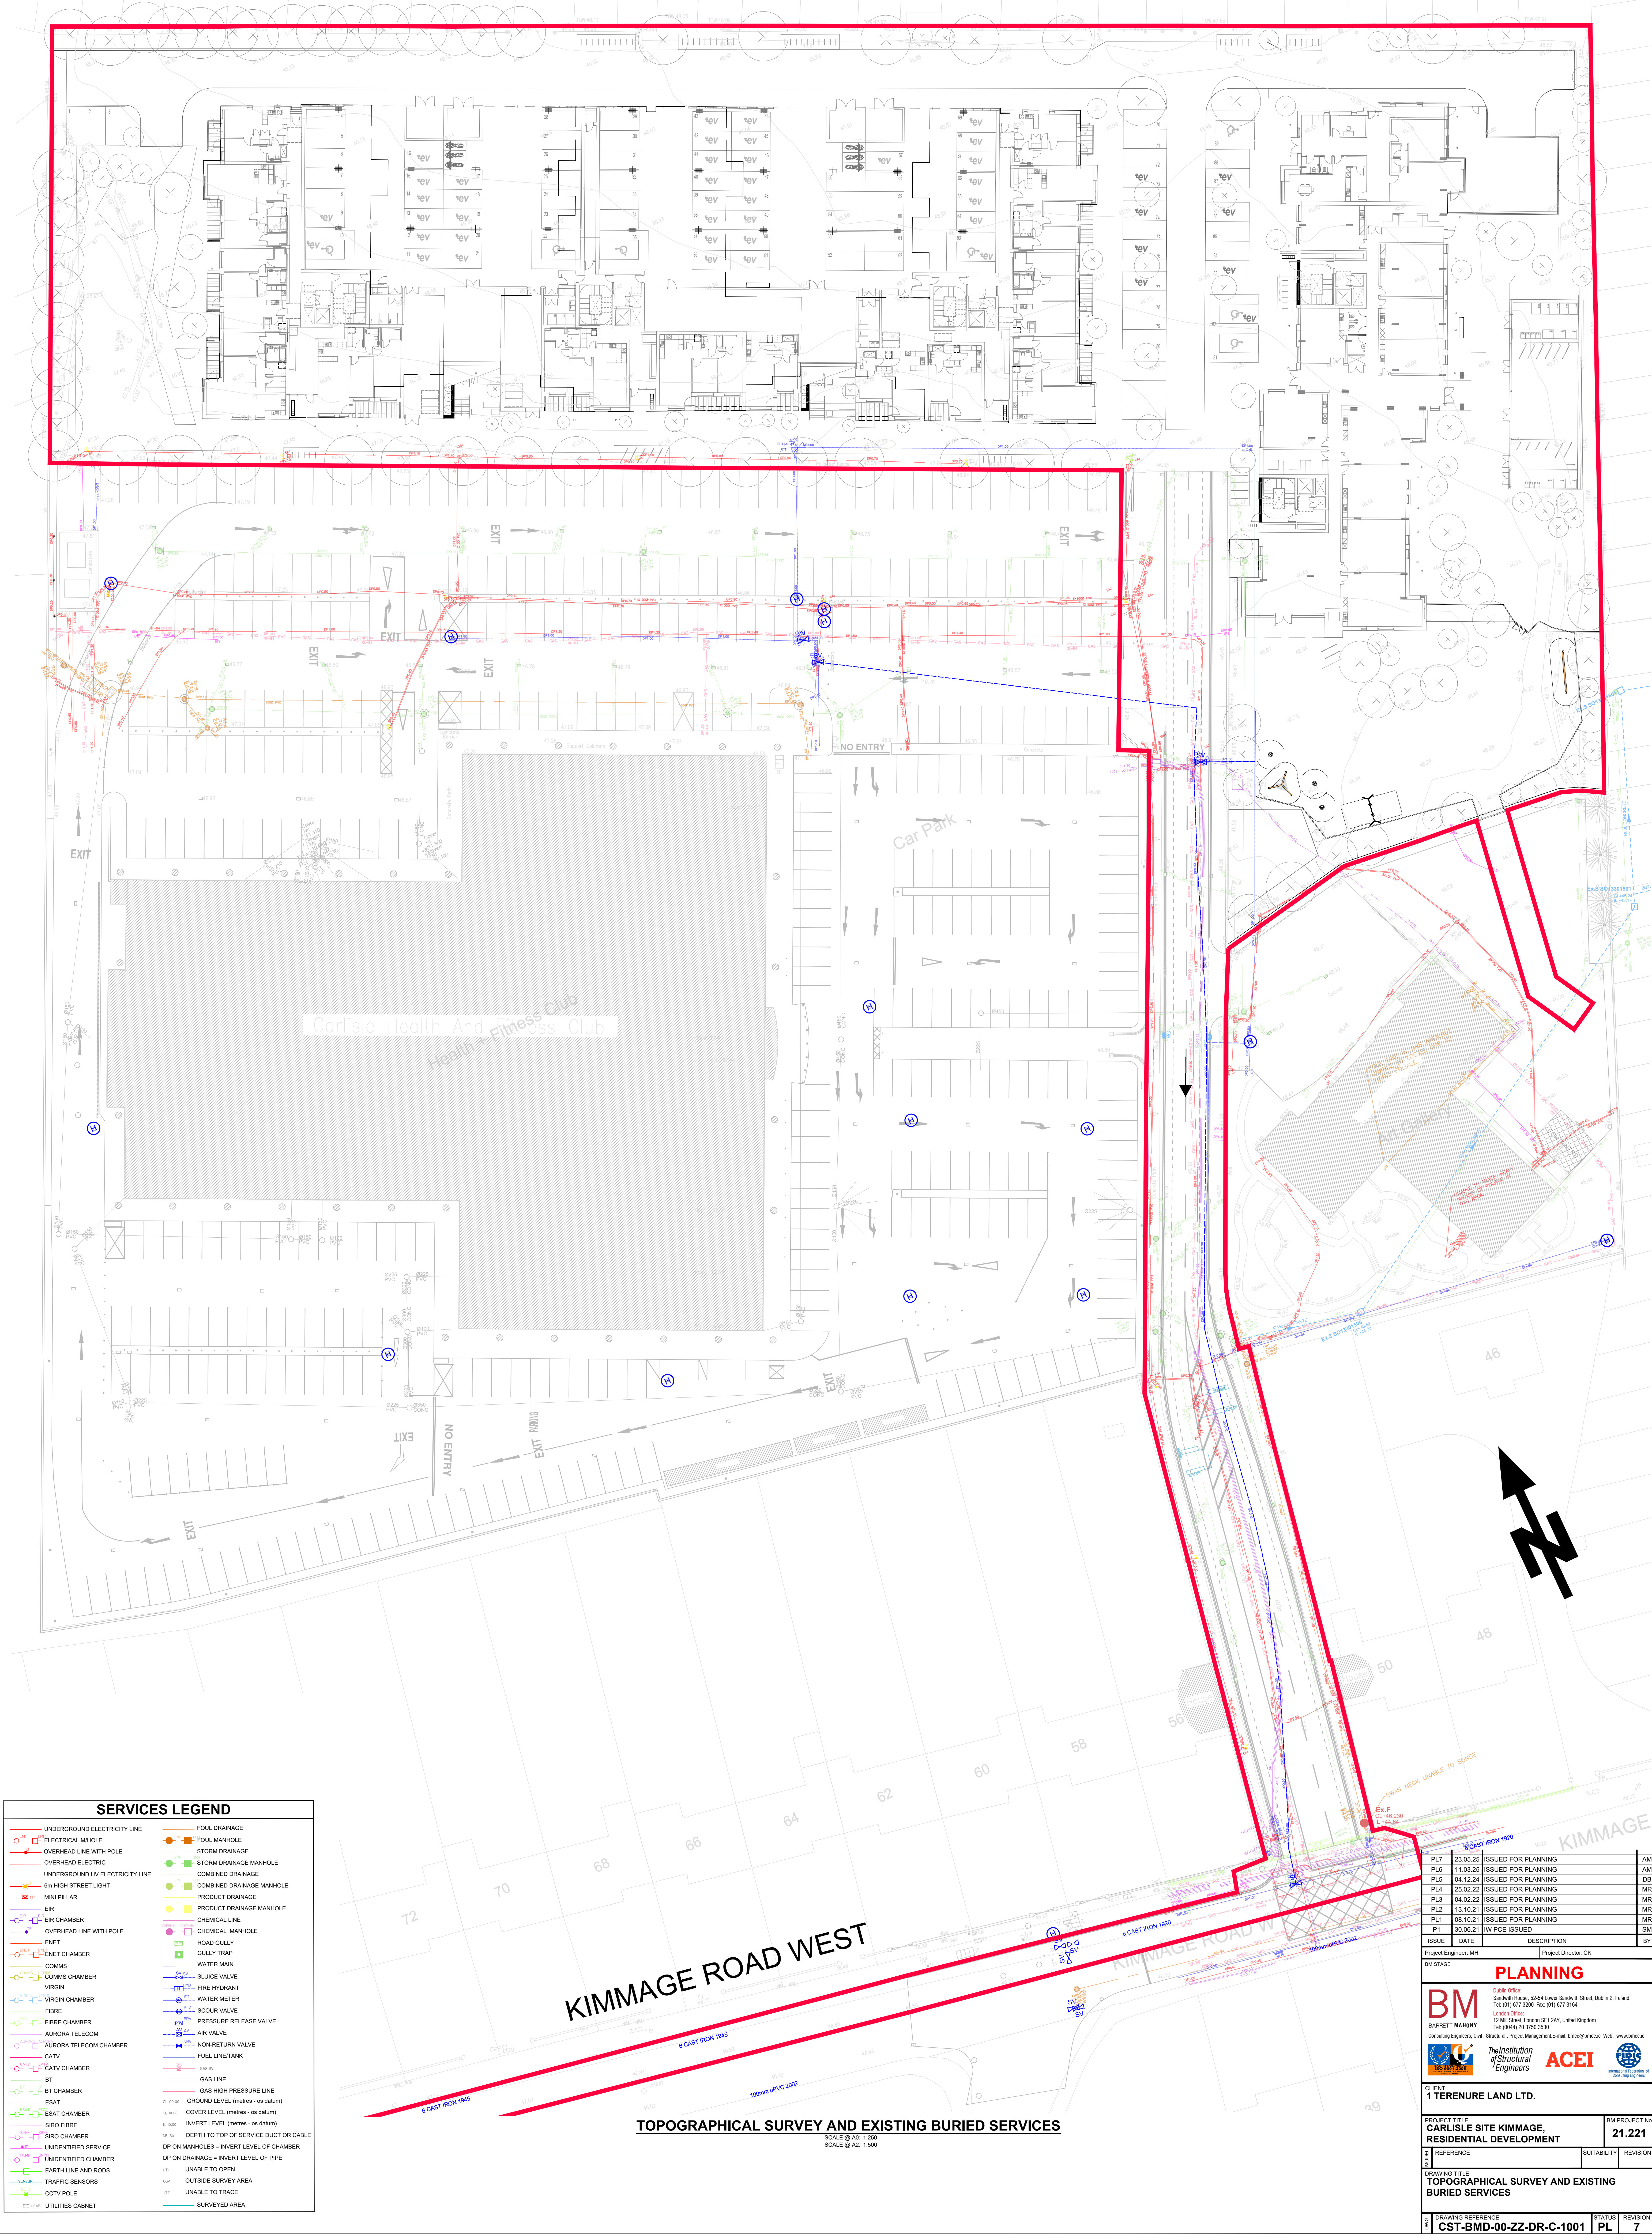

SERVICES LEGEND	
	UNDERGROUND ELECTRICITY LINE
	ELECTRICAL MANHOLE
	OVERHEAD LINE WITH POLE
	OVERHEAD ELECTRIC
	UNDERGROUND HV ELECTRICITY LINE
	6m HIGH STREET LIGHT
	MAN PILLAR
	EIR
	EIR CHAMBER
	OVERHEAD LINE WITH POLE
	ENET
	ENET CHAMBER
	COMMS CHAMBER
	VIRGIN
	VIRGIN CHAMBER
	FIBRE
	FIBRE CHAMBER
	AURORA TELECOM
	AURORA TELECOM CHAMBER
	CATV
	BT
	BT CHAMBER
	ESAT
	ESAT CHAMBER
	SIRO FIBRE
	SIRO CHAMBER
	UNIDENTIFIED SERVICE
	UNIDENTIFIED CHAMBER
	EARTH LINE AND RODS
	TRAFFIC SENSORS
	CCTV POLE
	UTILITIES CABINET
	FOUL DRAINAGE
	STORM DRAINAGE MANHOLE
	STORM DRAINAGE MANHOLE
	COMBINED DRAINAGE
	COMBINED DRAINAGE MANHOLE
	PRODUCT DRAINAGE
	PRODUCT DRAINAGE MANHOLE
	CHEMICAL LINE
	CHEMICAL MANHOLE
	ROAD GULLY
	WATER MAN
	FIRE HYDRANT
	WATER METER
	SCOUR VALVE
	PRESSURE RELEASE VALVE
	AIR VALVE
	NON-RETURN VALVE
	FUEL LINE/TANK
	GAS LINE
	GAS HIGH PRESSURE LINE
	GROUND LEVEL (metres - os datum)
	COVER LEVEL (metres - os datum)
	INVERT LEVEL (metres - os datum)
	DEPTH TO TOP OF SERVICE DUCT OR CABLE
	DP ON MANHOLES - INVERT LEVEL OF CHAMBER
	DP ON DRAINAGE - INVERT LEVEL OF PIPE
	UNABLE TO OPEN
	OUTSIDE SURVEY AREA
	UNABLE TO TRACE
	SURVEYED AREA

KIMMAGE ROAD WEST

TOPOGRAPHICAL SURVEY AND EXISTING BURIED SERVICES

SCALE @ A0: 1:250
SCALE @ A2: 1:500

PL7	23.05.25	ISSUED FOR PLANNING	AM
PL6	11.03.25	ISSUED FOR PLANNING	AM
PL5	04.12.24	ISSUED FOR PLANNING	DB
PL4	25.02.22	ISSUED FOR PLANNING	MR
PL3	04.02.22	ISSUED FOR PLANNING	MR
PL2	13.10.21	ISSUED FOR PLANNING	MR
PL1	08.10.21	ISSUED FOR PLANNING	MR
P1	30.05.21	HW PCE ISSUED	SM
ISSUE	DATE	DESCRIPTION	BY
Project Engineer: MM Project Director: CK			
BM STAGE			
PLANNING			
CLIENT			
1 TERENCE LAND LTD.			
PROJECT TITLE			BM PROJECT No.
CARLISLE SITE KIMMAGE, RESIDENTIAL DEVELOPMENT			21.221
DRAWING REFERENCE		SUBMITALTY	REVISION
CST-BMD-00-ZZ-DR-C-1001		PL	7